

OWNER OF RECORD:
SARAJON REALTY, LLC
2854 CRANBERRY HIGHWAY
E. WAREHAM, MA 02538




FEMA FLOOD ZONE:
VE (EL. 15)

FEMA MAP NUMBER:
25005C0394H

ASSESSOR'S MAP & LOT:
MAP 2, LOT 6C

DEED REFERENCE:
BOOK 14755, PAGE 165

PLAN REFERENCE:
PLAN BOOK 161, PAGE 97

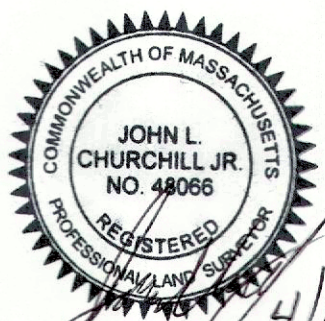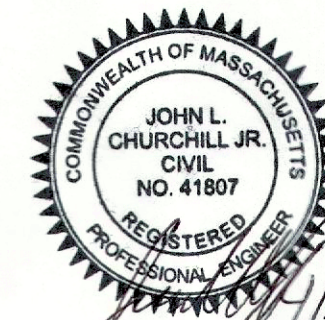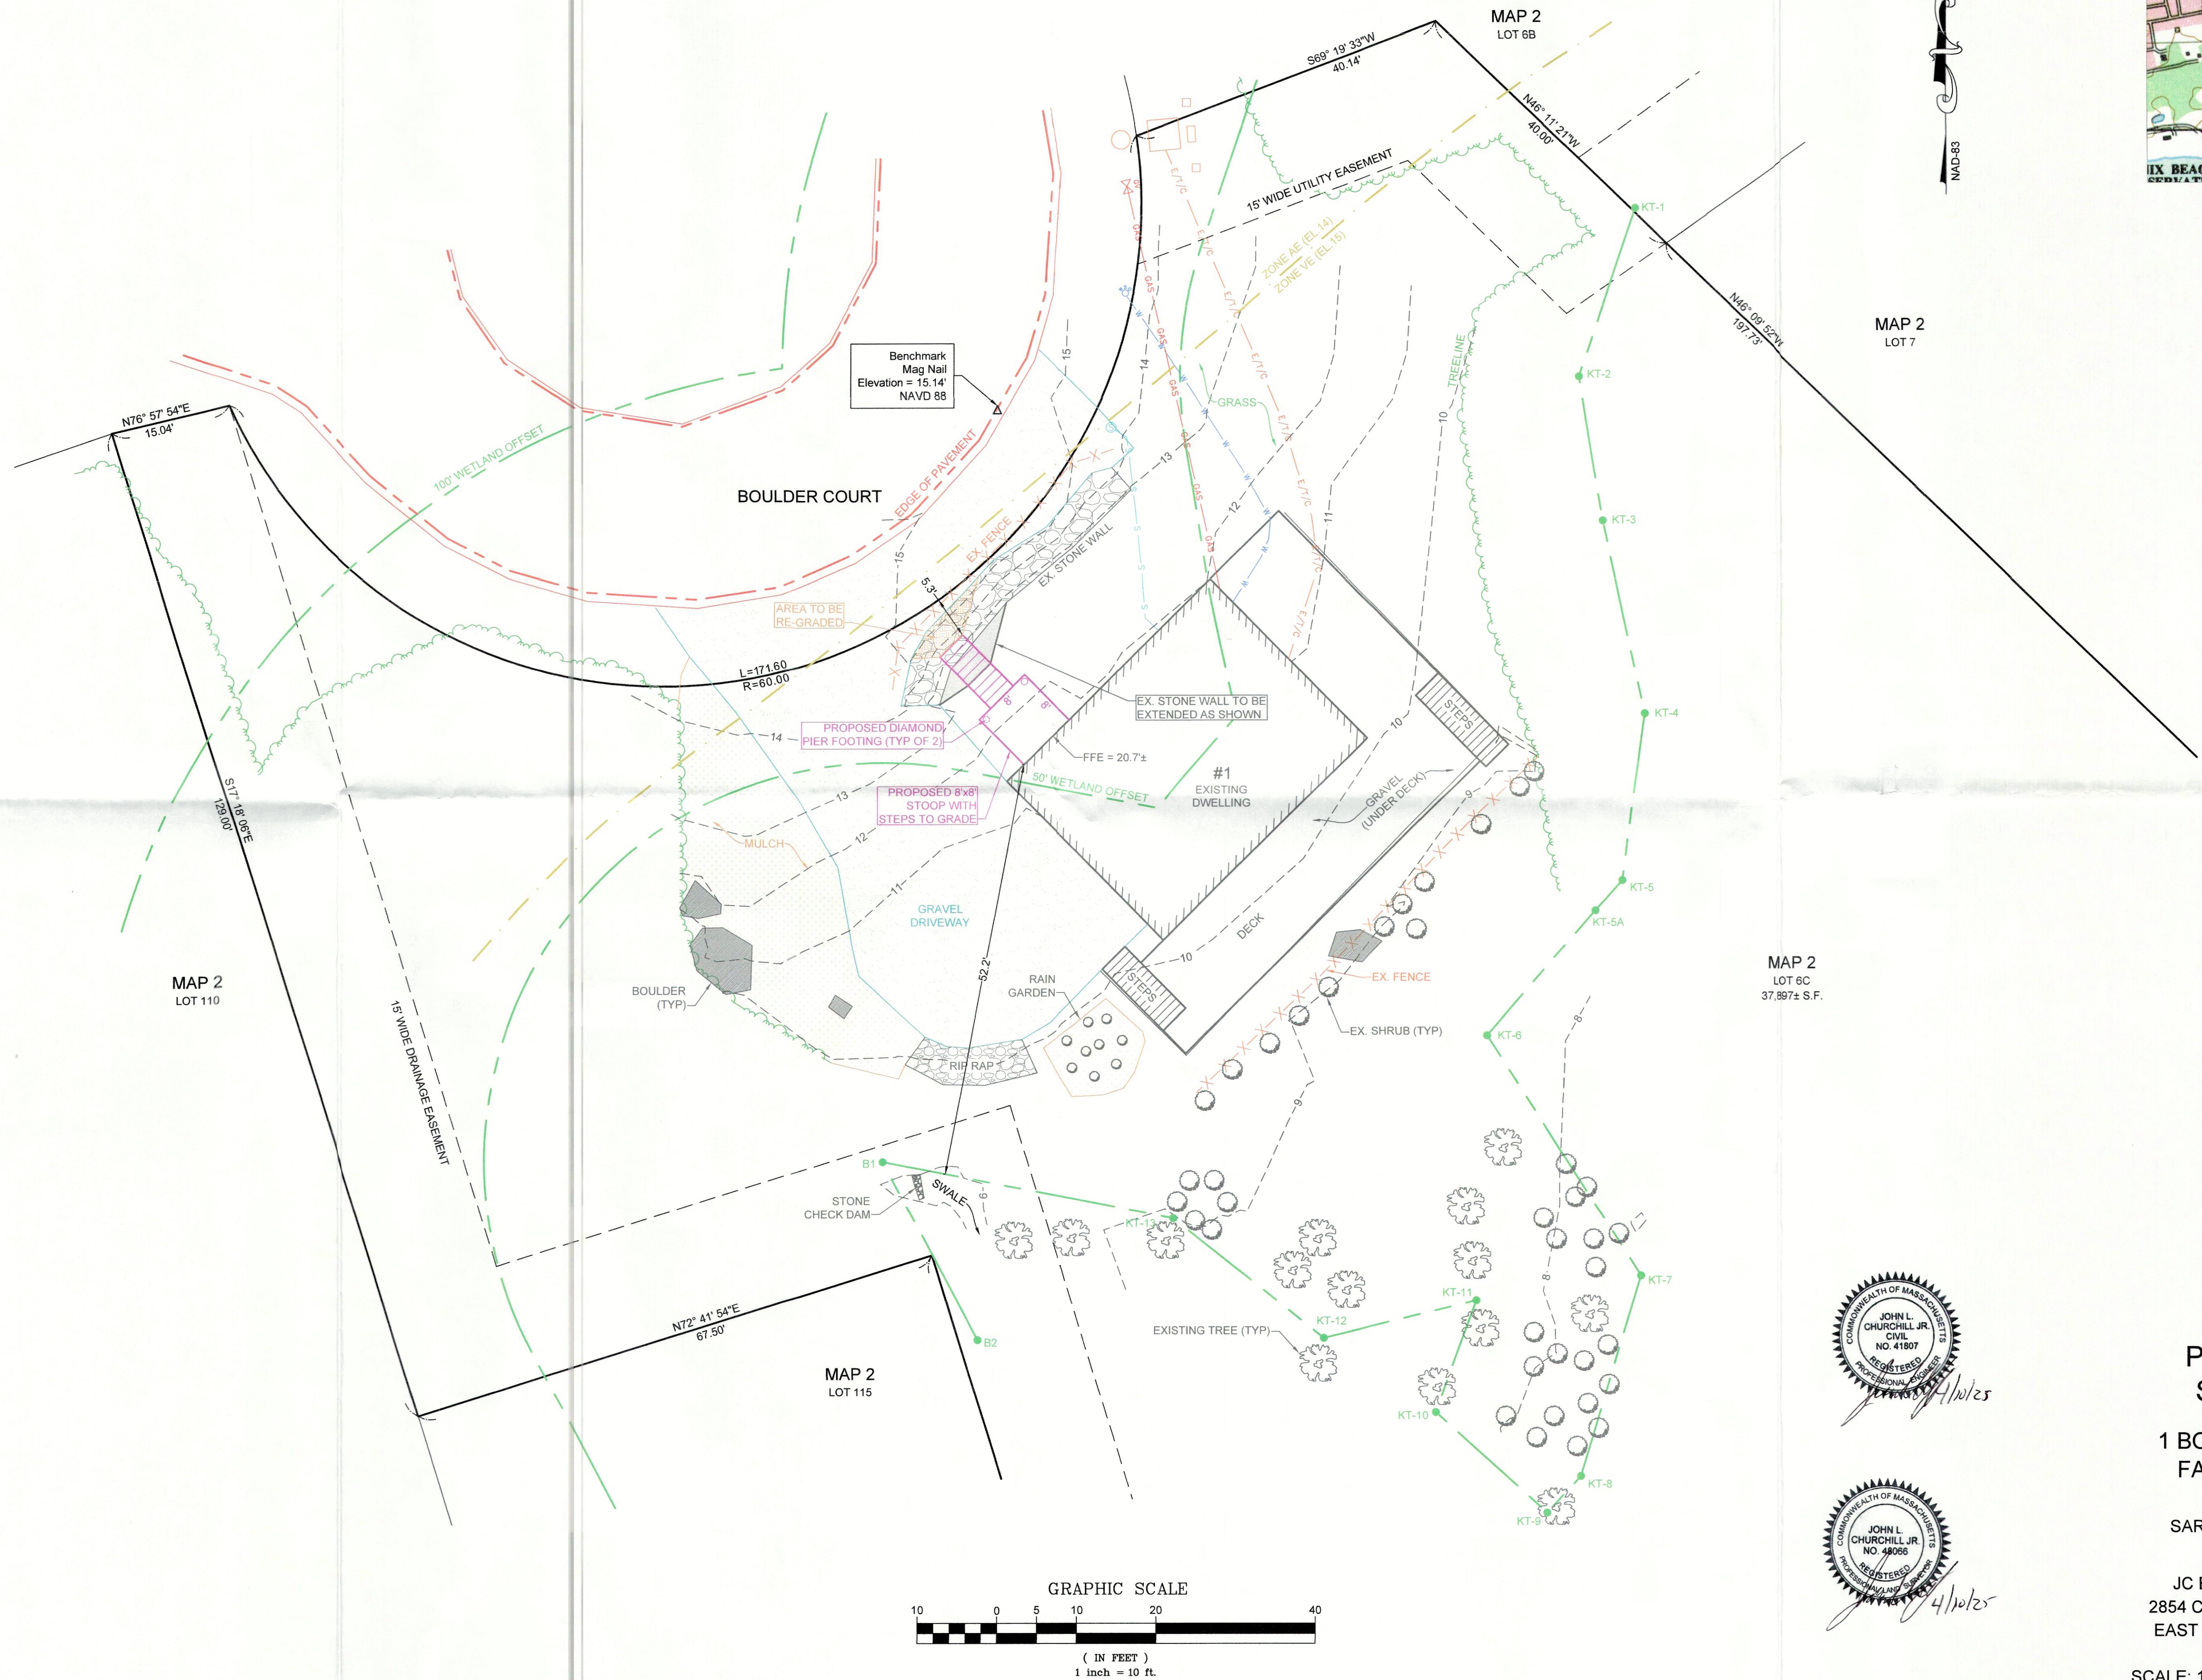

PROPOSED SITE PLAN

AT
1 BOULDER COURT
FAIRHAVEN, MA

PREPARED FOR:
SARAJON REALTY, LLC

PREPARED BY:
JC ENGINEERING, INC.
2854 CRANBERRY HIGHWAY
EAST WAREHAM, MA 02538

SCALE: 1" = 10' APRIL 10, 2025