
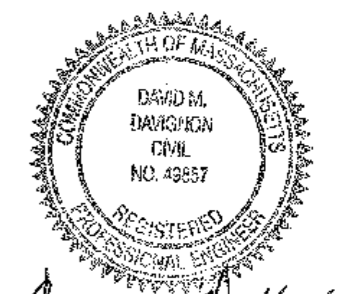


SITE INFORMATION:
 LOCATION: ALDEN ROAD
 ASSESSORS MAP: #28
 ASSESSORS LOTS: #22B & #22D

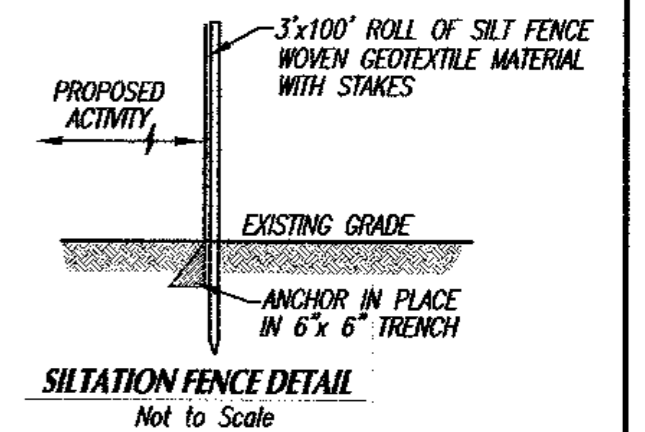

Rev. #	DATE	BY	DESCRIPTION
1			

SITE PLAN
 TO ACCOMPANY AN RDA APPLICATION
 FOR PROPERTY LOCATED
 at ALDEN ROAD in
 FAIRHAVEN, MA
 PREPARED FOR
CORNGUY REALTY TRUST

SCALE: 1"=20'
 0 10 20 40 60

DATE: APRIL 1, 2026

SCHNEIDER, DAVIGNON & LEONE, INC.
 PROFESSIONAL CIVIL ENGINEERS & LAND SURVEYORS
 81A COUNTY RD, UNIT G, P.O. BOX 480, MATTAPOISETT, MA 02739
 1-508-758-7866

Drawn By: D.M.D. Check By: D.M.D. Job No. 3916