


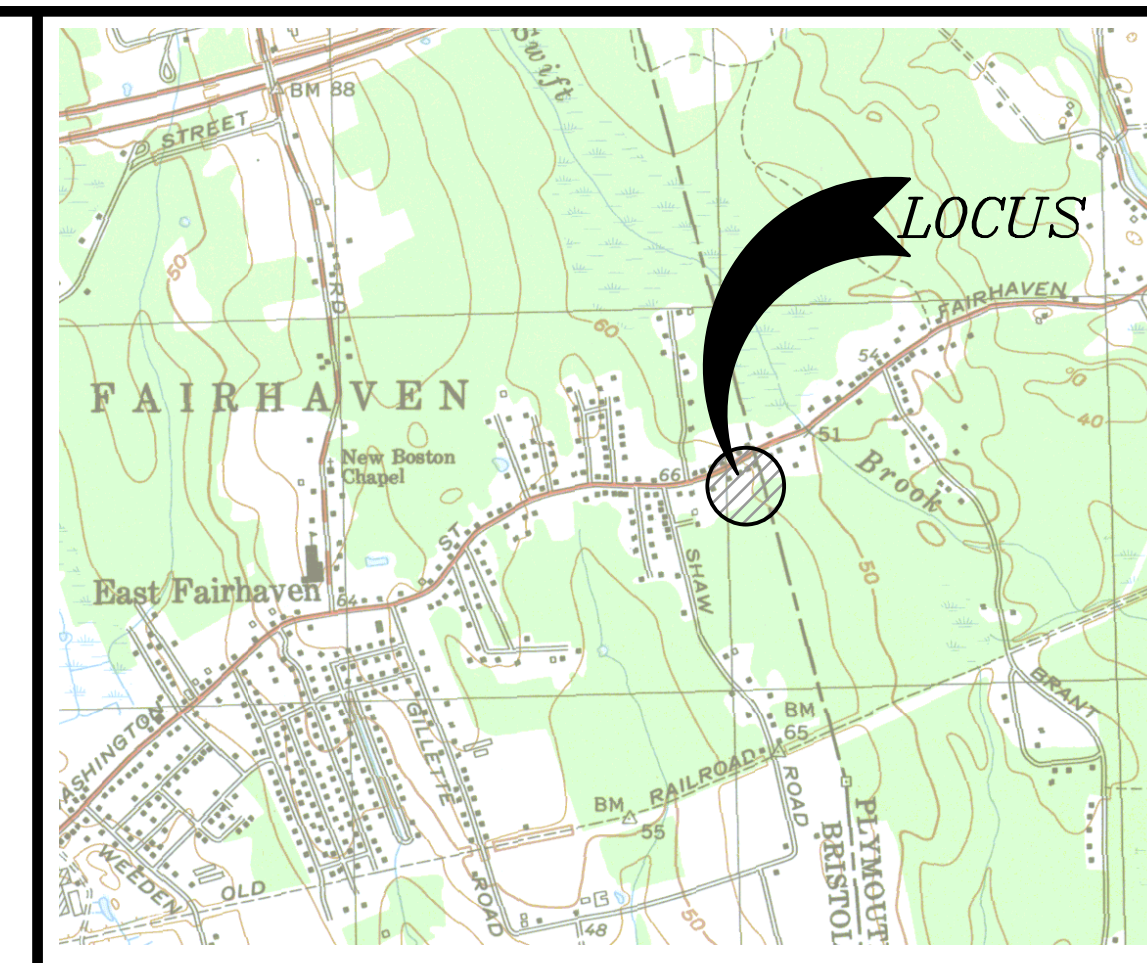

LEGEND

-
- PROPERTY LINE
 EXISTING MINOR CONTOUR
 EXISTING MAJOR CONTOUR
 EXISTING WATER MAIN
 EXISTING SEWER LINE
 EDGE OF BORDERING VEGETATED WETLANDS
 EXISTING TEST PIT
 ABUTTING PROPERTY LINE
 EXISTING BUILDING
 PROPOSED WATER
 PROPOSED SEWER
 PROPOSED BUILDING
 PROPOSED BUILDING ENTRANCE
 PROPOSED SILT FENCE
 PROPOSED POST AND RAIL FENCE

No.	Date	Revision Description	Chkd. by	Appd. by
2	JULY 29, 2025	REVISE WETLAND DELINEATION	SDG	SDG
1	APR. 9, 2025	ADD: BUFFER LINES/PLANTINGS/FENCE	SDG	SDG

scale: 1" = 20'
date: FEB. 25, 2025
drawn: KJ
checked: SDG
approved: SDG
sheet $\frac{1}{1}$ of $\frac{1}{1}$
drawing number: SP-1

project: ASSESSOR'S MAP 31A – LOT 434
EARLE STREET
FAIRHAVEN, MASSACHUSETTS

client: VERMETTE DEVELOPMENT CORP.

drawing title: SITE PLAN

A horizontal graphic scale bar with a black border. It is divided into four equal segments by vertical lines. Above the bar, the numbers 0', 20', 40', and 60 are printed at the start of each segment. The segments alternate in color: the first and third segments are white, while the second and fourth segments are black.



966 Kempton Street
New Bedford, MA 02740
Tel. (781) 319-0100 Fax (781) 834-4783