


"SCONTICUT NECK WOODS"
DEFINITIVE SUBDIVISION PLAN

FOR REGISTRY OF DEEDS USE ONLY

"I CERTIFY THAT THIS PLAN CONFORMS
THE RULES AND REGULATIONS OF THE
REGISTERS OF DEEDS."


[Signature]
PREPARED

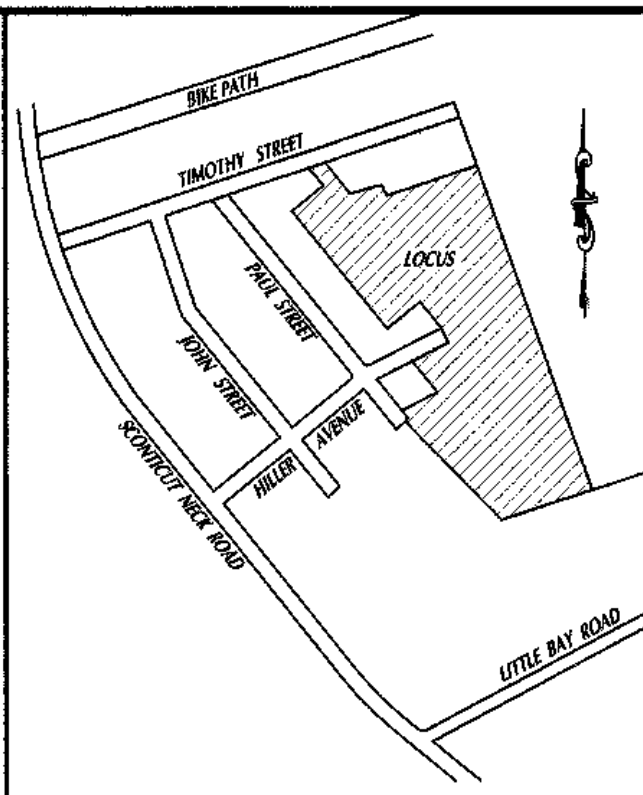

LOCUS PLAN
SCALE: 1"=600'±

PROPERTY INFORMATION:
ASSESSORS MAP: #286
ASSESSORS LOT: #71 and #71A
LOCATION: HILLER STREET & TIMOTHY STREET
OWNER OF RECORD:
WINDMILL ACRES LLC
18 OLIVER STREET, UNIT 2
FAIRHAVEN, MA 02719
DEED BOOK 14583, PAGE 74
DEVELOPER:
ROBERT RODERIGUES
ZONING DISTRICT:
RESIDENCE A (RA)
MINIMUM LOT AREA: 15,000 Sq.Ft.
MIN. CONTIGUOUS UPLAND: 13,500 Sq.Ft.
MINIMUM FRONTAGE: 100.00 Ft.
MINIMUM BUILDING SETBACKS:
FRONT: 20' SIDE: 10'
REAR: 30'
MAXIMUM LOT COVERAGE = 50%
MAXIMUM BUILDING COVERAGE = 30%
TOTAL PROJECT/SITE LOT AREA = 10.85± ACRES
FEMA FLOOD ZONE: ZONE X
F.I.R.M. PANEL No.: 25005C0394G

NOTE: TWO PERMANENT CONCRETE MARKERS MUST
BE PLACED ON THE SITE PRIOR TO CONSTRUCTION

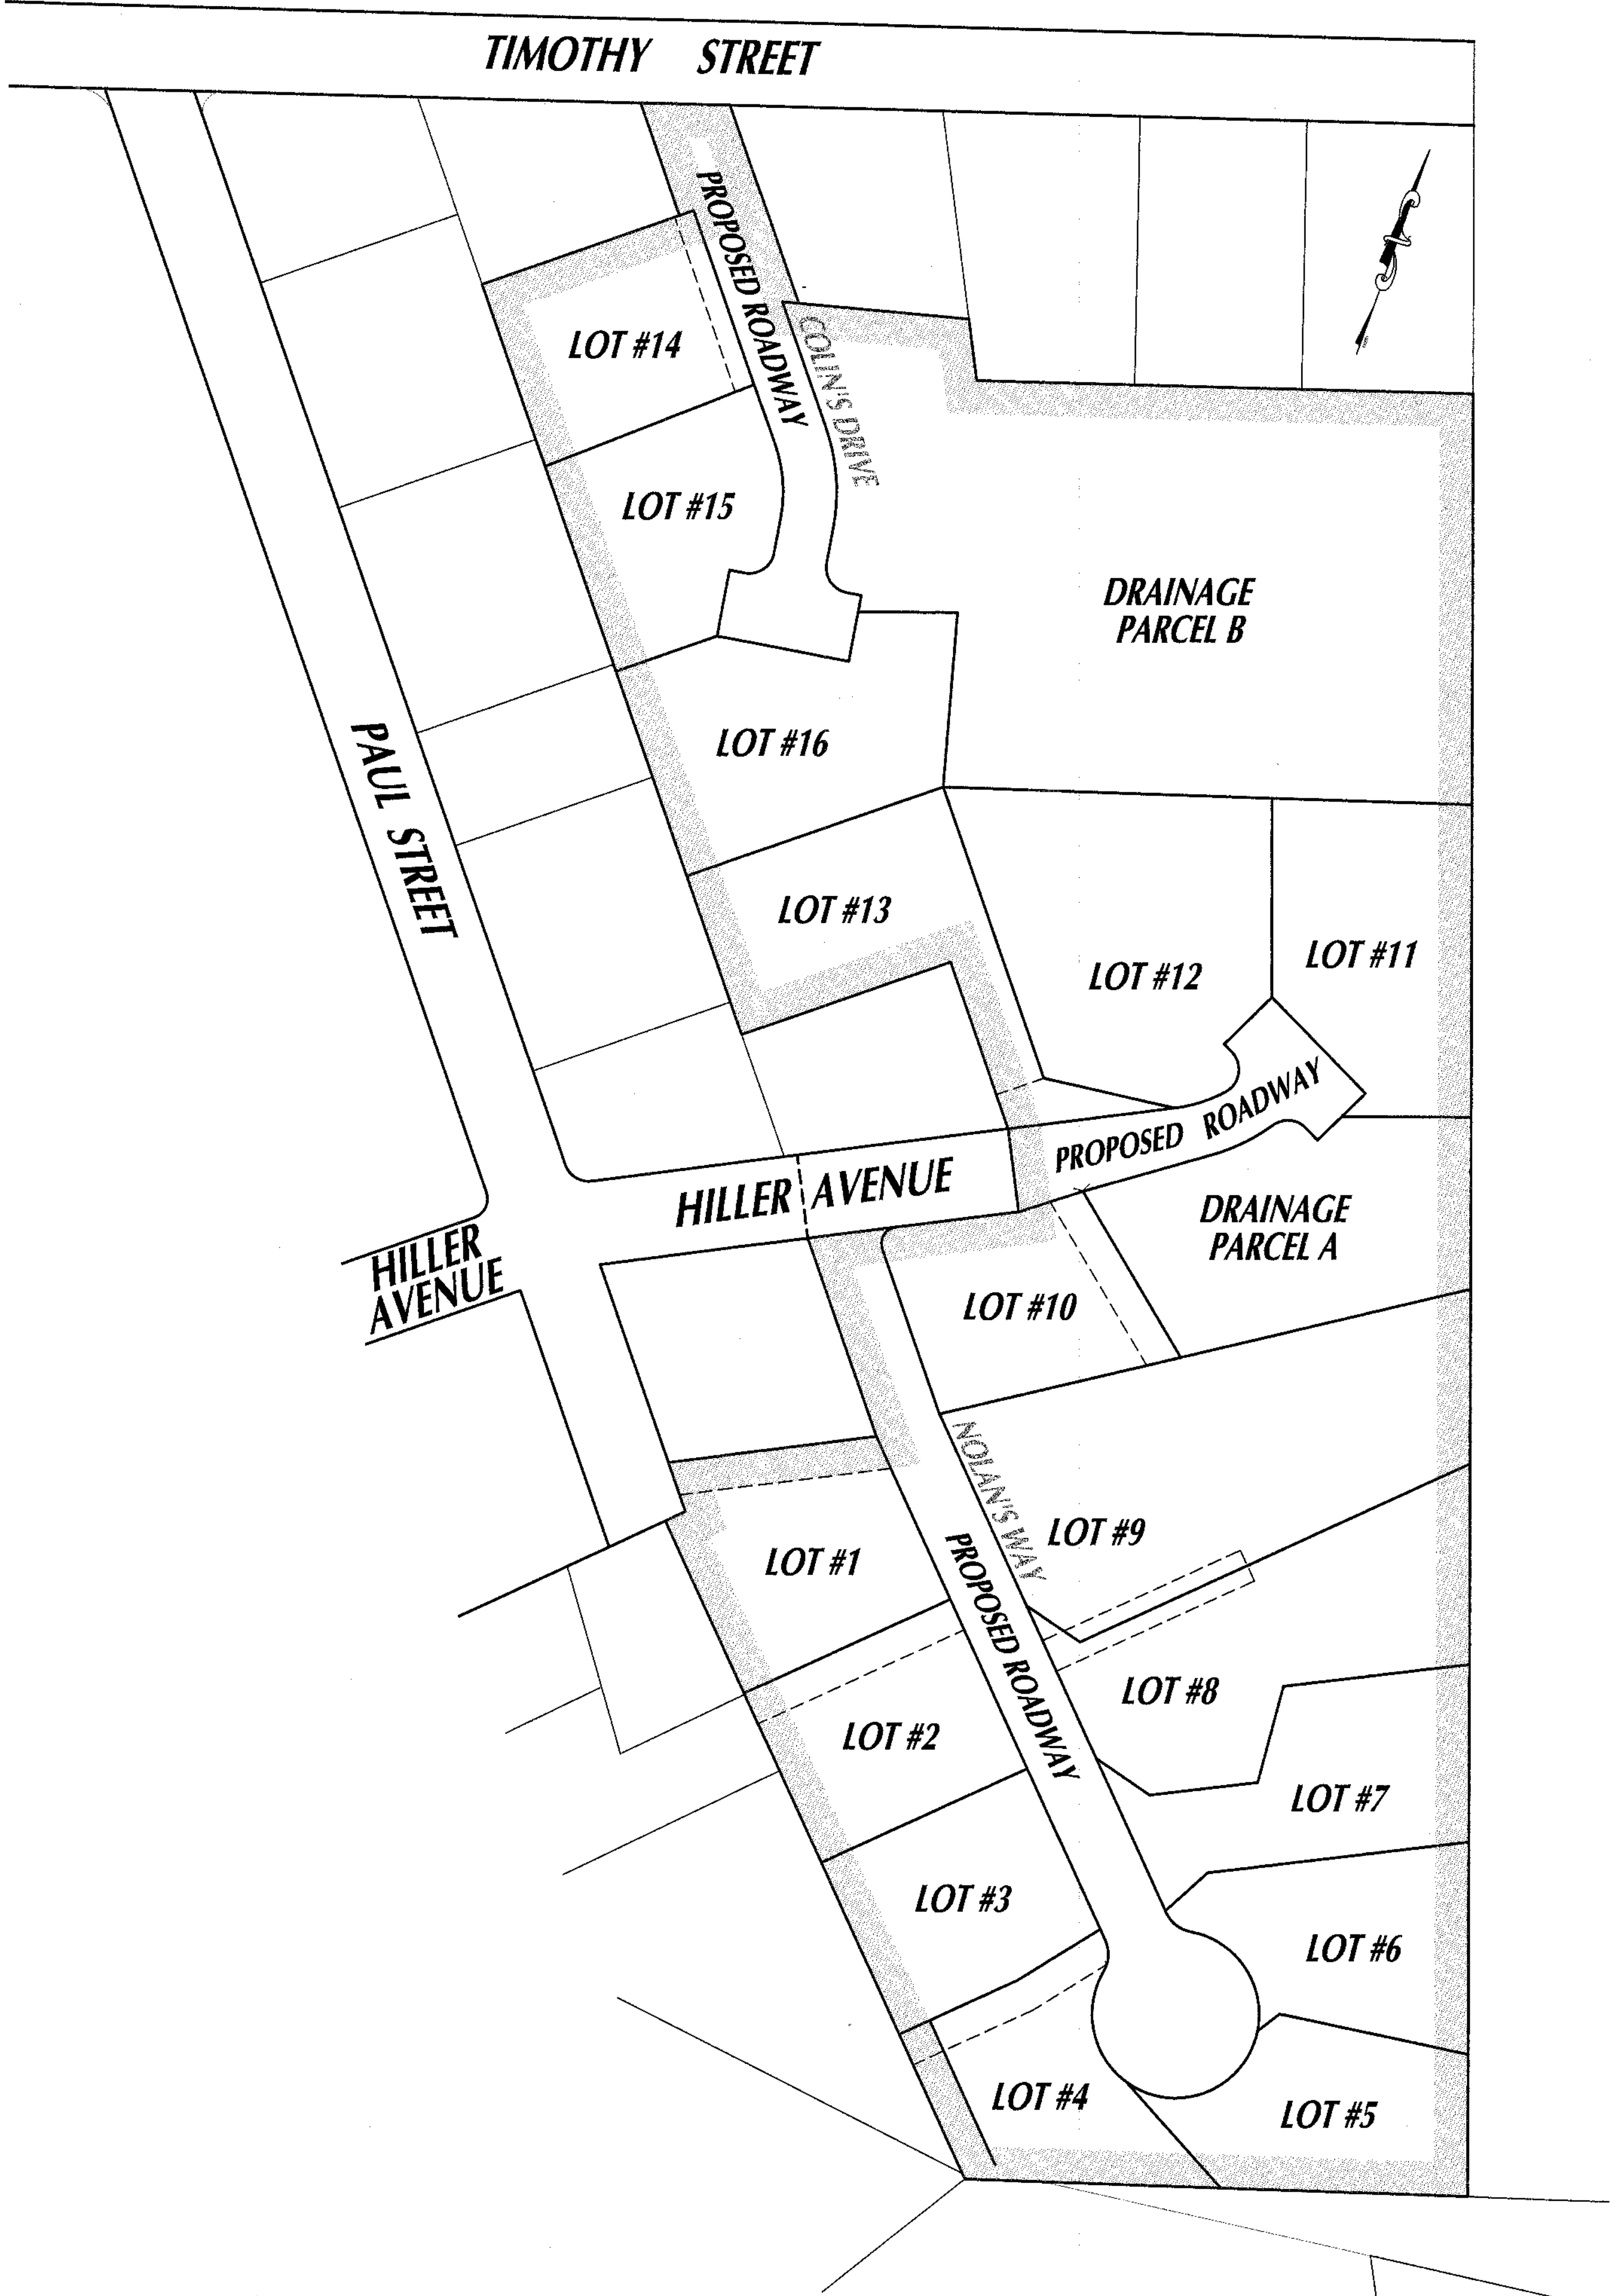

PLAN INDEX

SHEET 1	"COVER SHEET"
SHEET 2	"LOTING PLAN - NORTH & SOUTH"
SHEET 3	"EXISTING TOPOGRAPHICAL PLAN"
SHEET 4	"PROPOSED TOPOGRAPHICAL PLAN - NORTH"
SHEET 5	"PROPOSED TOPOGRAPHICAL PLAN - SOUTH"
SHEET 6	"PROPOSED UTILITY PLAN - NORTH"
SHEET 7	"PROPOSED UTILITY PLAN - SOUTH"
SHEET 8	"PROPOSED ROAD PROFILE PLAN - NORTH"
SHEET 9	"PROPOSED ROAD PROFILE PLAN - SOUTH"
SHEET 10	"CONSTRUCTION DETAILS"
SHEET 11	"CONSTRUCTION DETAILS"

FAIRHAVEN PLANNING BOARD
APPROVED UNDER SUBDIVISION CONTROL LAW

DATE APPROVED: _____
DATE SIGNED: _____

"THE ABOVE ENDORSEMENT IS NOT A
DETERMINATION AS TO CONFORMANCE WITH
ZONING REGULATIONS OR A DETERMINATION
THAT THE LOT IS BUILDABLE."


Rev. #	DATE	BY	DESCRIPTION
"DEFINITIVE SUBDIVISION PLAN" OF DEVELOPMENT TO BE KNOWN AS "SCONTICUT NECK WOODS" OFF HILLER AVENUE and TIMOTHY STREET IN FAIRHAVEN, MA PREPARED FOR ROBERT RODERIGUES d/b/a WINDMILL ACRES LLC			
SHEET 1 OF 11 SHEETS COVER SHEET			
SCALE: 1"=60' 0 60 120 180 DATE: MARCH 24, 2025			
SCHNEIDER, DAVIGNON & LEONE, INC. PROFESSIONAL CIVIL ENGINEERS & LAND SURVEYORS P.O. Box 480, 81A COUNTY ROAD, UNIT G, MATTAPOISETT, MA 02739 1-508-758-7866			
Drawn By: D.M.D. Check By: D.M.D. Job No. 3072			



[Signature] 3/24/25

I CERTIFY THAT THIS PLAN
CONFORMS WITH THE RULES
AND REGULATIONS OF THE
REGISTER OF DEEDS.
[Signature]
PREPARED

FOR REGISTRY USE ONLY

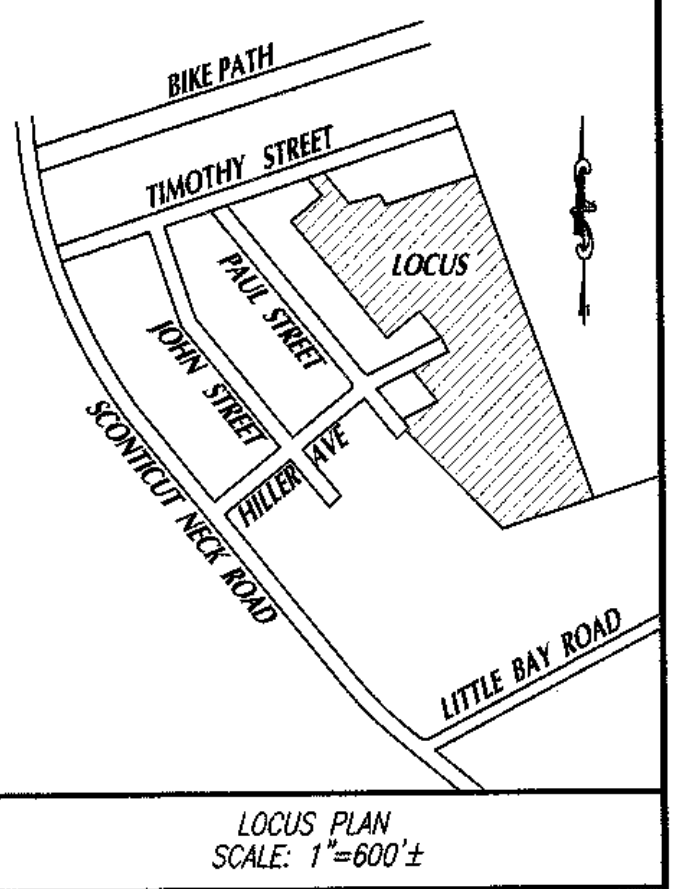


PROPERTY INFORMATION:
ASSESSORS MAP: #28C
ASSESSORS LOT: #71 and #71A
LOCATION: HILLER STREET and TIMOTHY STREET
OWNER OF RECORD:
WINDMILL ACRES LLC
18 OLIVER STREET, UNIT 2
FAIRHAVEN, MA 02719
DEED BOOK 14583, PAGE 74
DEVELOPER:
ROBERT RODERIGUES
ZONING DISTRICT:
RESIDENCE A (RA)
MINIMUM LOT AREA: 15,000 Sq.Ft.
MIN. CONTIGUOUS UPLAND: 13,500 Sq.Ft.
MINIMUM FRONTAGE: 100.00 Ft.
MINIMUM BUILDING SETBACKS:
FRONT: 20' SIDE: 10'
REAR: 30'
MAXIMUM LOT COVERAGE = 50%
MAXIMUM BUILDING COVERAGE = 30%
TOTAL PROJECT/SITE LOT AREA = 10.85± ACRES
FEMA FLOOD ZONE: ZONE X
F.I.R.M. PANEL No.: 25060C0394G
NOTE: TWO PERMANENT CONCRETE MARKERS MUST
BE PLACED ON THE SITE PRIOR TO CONSTRUCTION


LEGEND:
IR = IRON ROD
DH = DRILL HOLE
FND = FOUND
CB = CONCRETE BOUND
SB = STONE BOUND
TD = TOTAL DISTANCE
■ = CONCRETE BOUNDS TO BE SET

FAIRHAVEN TOWN CLERK CERTIFICATION:
"I, _____, CLERK OF THE TOWN
OF FAIRHAVEN HEREBY CERTIFY THAT NOTICE OF APPROVAL OF
THIS PLAN BY THE PLANNING BOARD WAS RECEIVED AND RECORDED
AT THIS OFFICE ON _____ AND THAT NO
NOTICE OF APPEAL WAS RECEIVED DURING THE TWENTY DAYS NEXT
FOLLOWING SUCH RECEIPT AND RECORDING OF SAID NOTICE."

TOWN CLERK _____ DATE _____

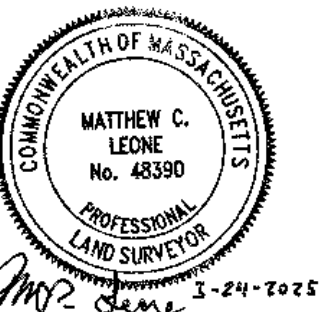

Rev.	DATE	BY	DESCRIPTION
1			
"DEFINITIVE SUBDIVISION PLAN" OF DEVELOPMENT TO BE KNOWN AS "SCONTICUT NECK WOODS" OFF HILLER AVENUE AND TIMOTHY STREET IN FAIRHAVEN, MA PREPARED FOR ROBERT RODERIGUES d/b/a WINDMILL ACRES LLC			
SHEET 2 OF 11 SHEETS "LOTING PLAN - NORTH & SOUTH"			
DATE: MARCH 24, 2025			
0 20 40 80 120			
SCHNEIDER, DAVIGNON & LEONE, INC. PROFESSIONAL CIVIL ENGINEERS & LAND SURVEYORS P.O. Box 480, 81A COUNTY RD., UNIT G, MATTAPOISETT, MA 02739 1-508-758-7866			
Drawn By: D.M.D. Check By: D.M.D. Job No. 3072			

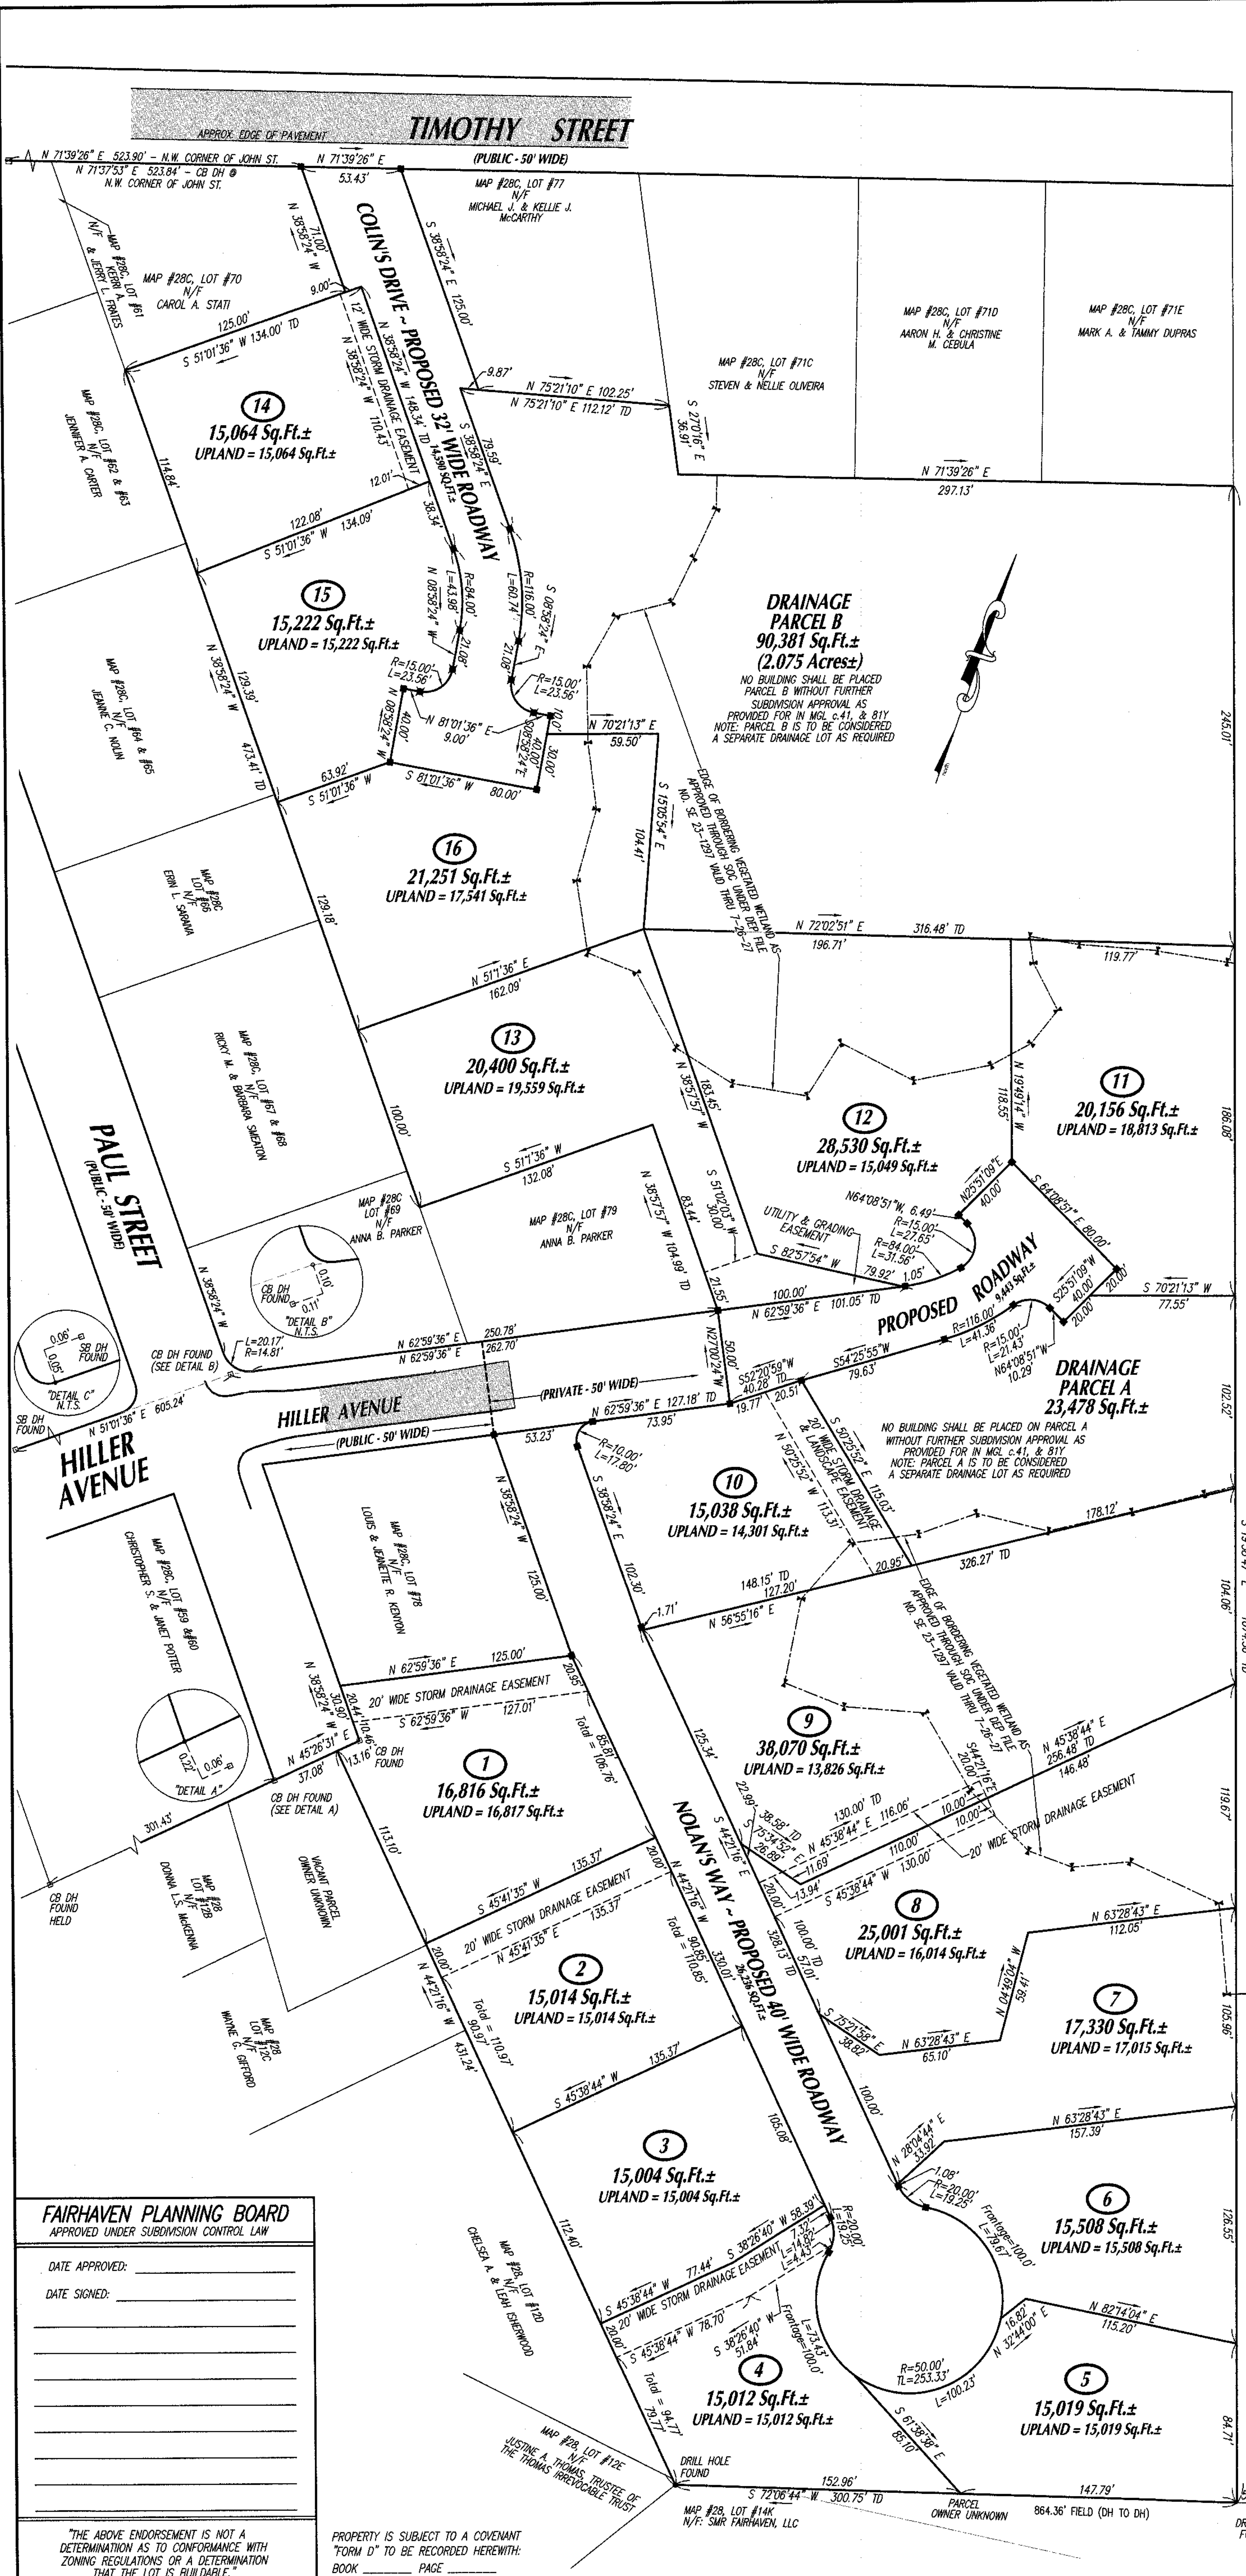


FAIRHAVEN PLANNING BOARD
APPROVED UNDER SUBDIVISION CONTROL LAW

DATE APPROVED: _____
DATE SIGNED: _____

"THE ABOVE ENDORSEMENT IS NOT A
DETERMINATION AS TO CONFORMANCE WITH
ZONING REGULATIONS OR A DETERMINATION
THAT THE LOT IS BUILDABLE."


PROPERTY IS SUBJECT TO A COVENANT
"FORM D" TO BE RECORDED HERewith:
BOOK _____ PAGE _____

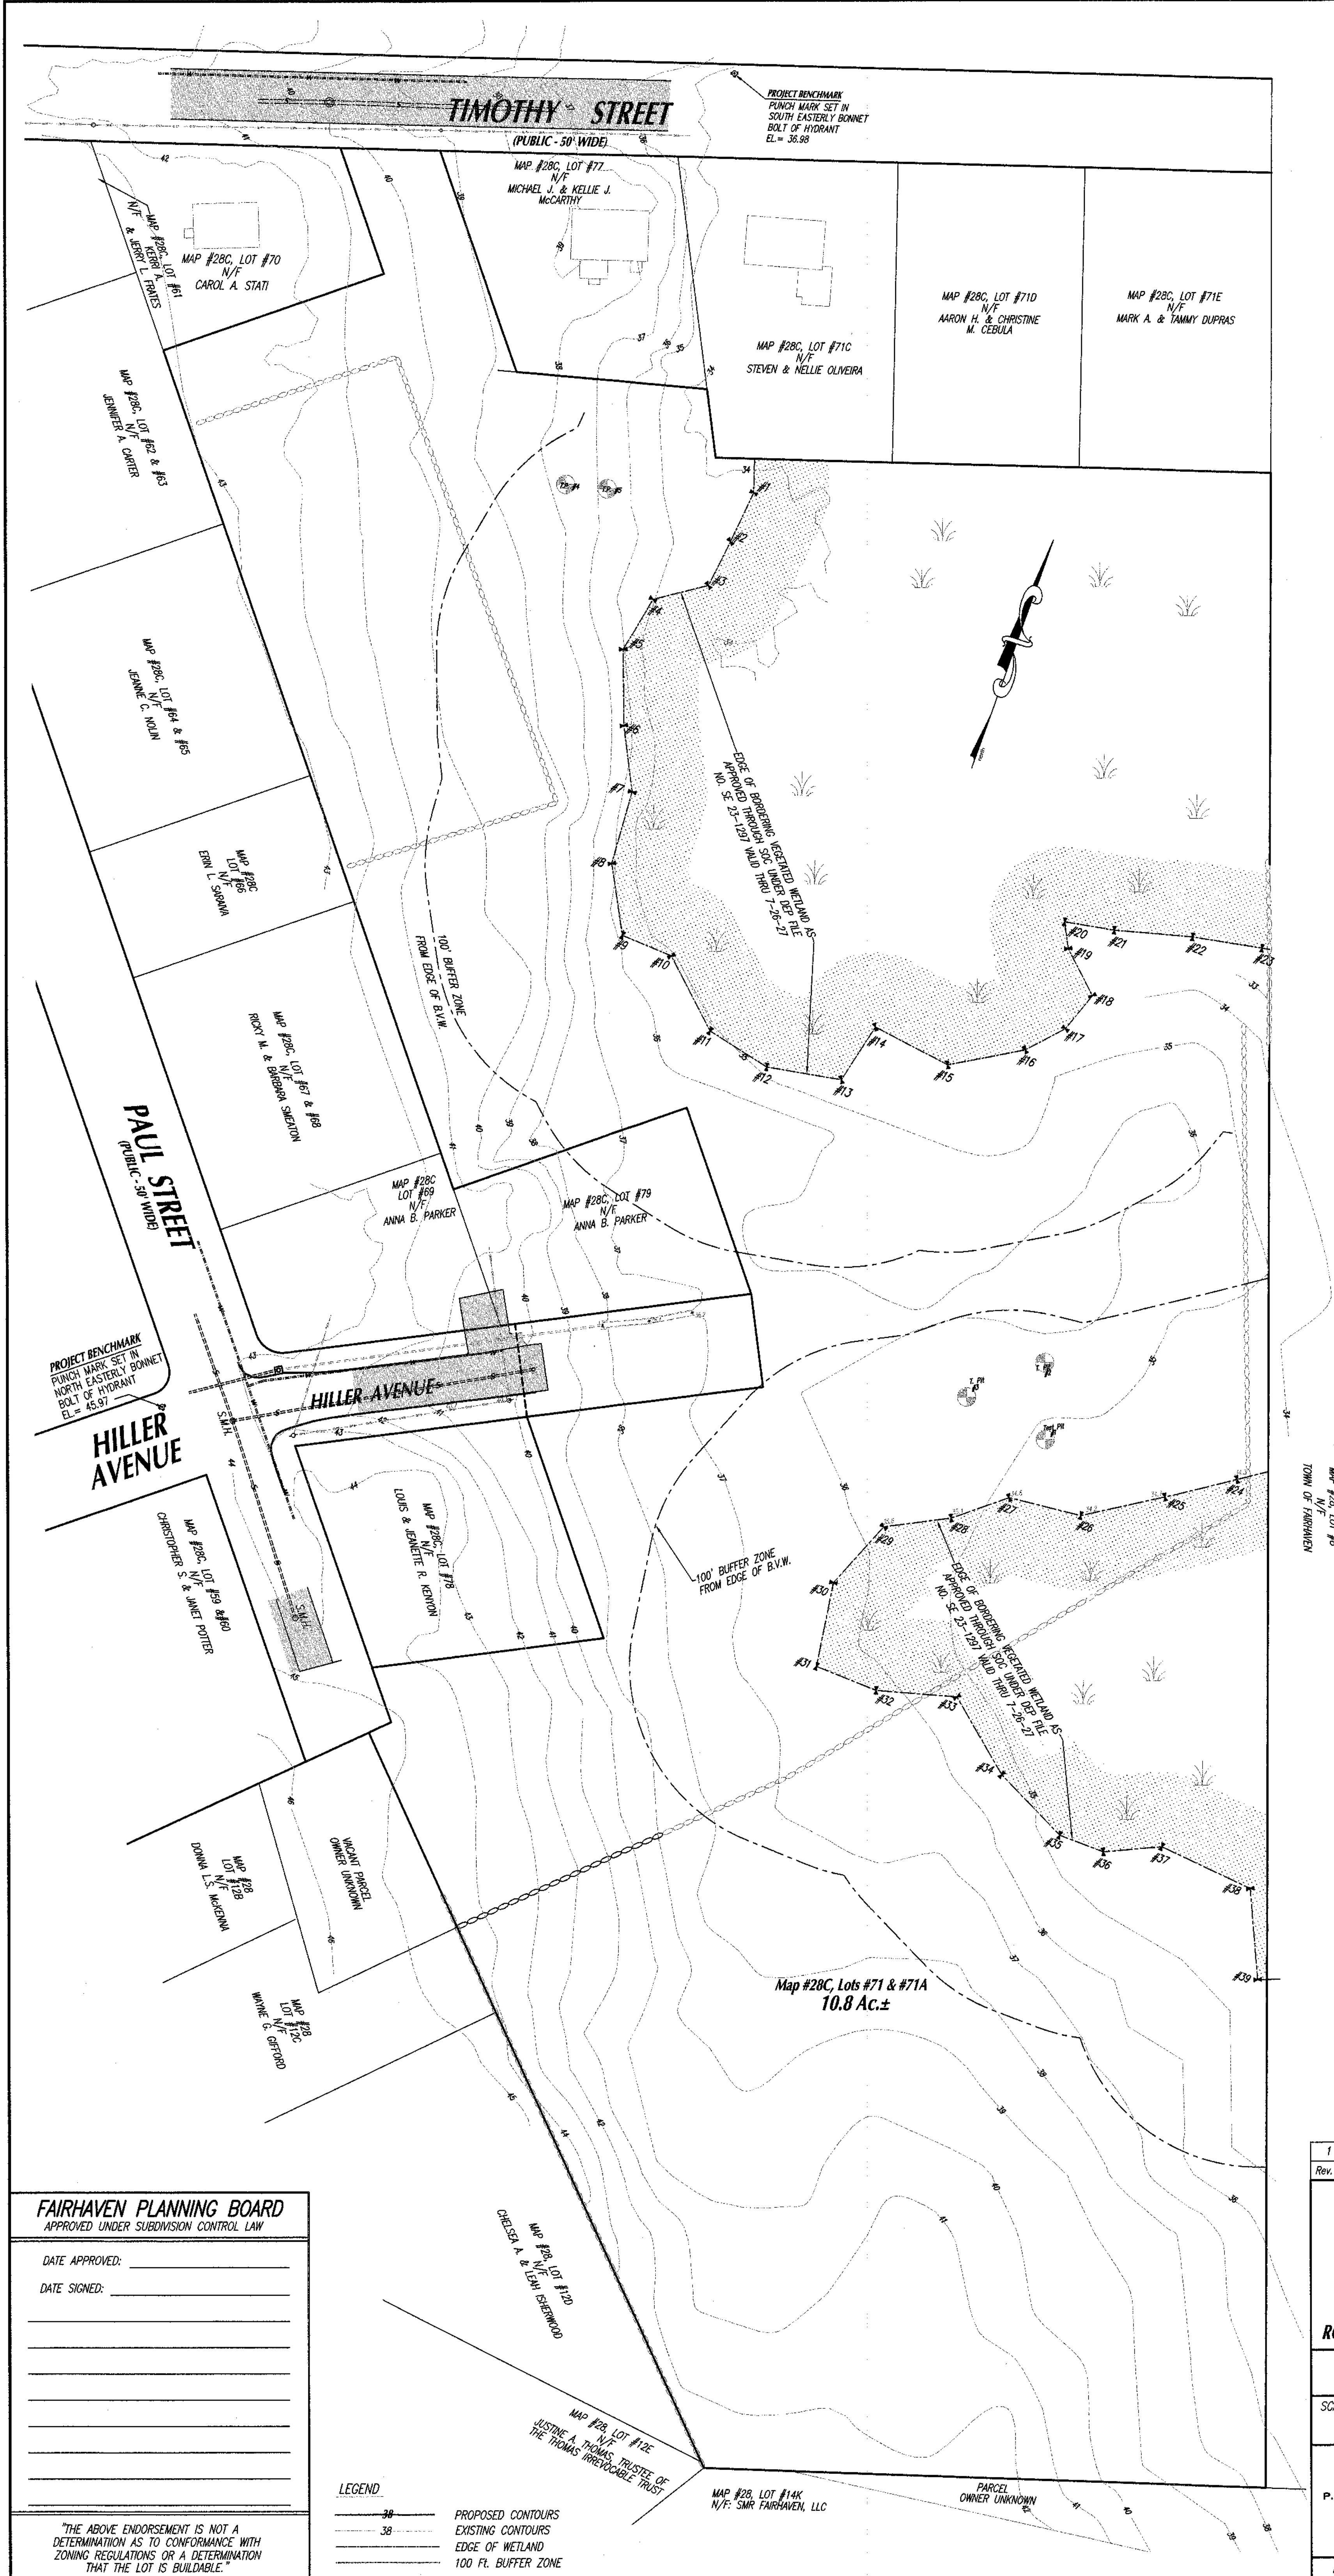

FOR REGISTRY USE ONLY

I CERTIFY THAT THIS PLAN
CONFORMS WITH THE RULES
AND REGULATIONS OF THE
REGISTERS OF DEEDS.

[Signature]
PREPARER

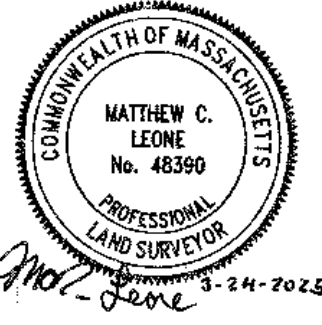

FAIRHAVEN PLANNING BOARD
APPROVED UNDER SUBDIVISION CONTROL LAW

DATE APPROVED: _____
DATE SIGNED: _____

"THE ABOVE ENDORSEMENT IS NOT A
DETERMINATION AS TO CONFORMANCE WITH
ZONING REGULATIONS OR A DETERMINATION
THAT THE LOT IS BUILDABLE."

LEGEND

— 30 — PROPOSED CONTOURS
— 38 — EXISTING CONTOURS
— — EDGE OF WETLAND
— — 100 FT. BUFFER ZONE

1			
Rev. #	DATE	BY	DESCRIPTION
"DEFINITIVE SUBDIVISION PLAN" OF DEVELOPMENT TO BE KNOWN AS "SCONTICUT NECK WOODS" OFF HILLER AVENUE AND TIMOTHY STREET IN FAIRHAVEN, MA PREPARED FOR ROBERT RODERIGUES d/b/a WINDMILL ACRES LLC			
SHEET 3 OF 11 SHEETS "EXISTING TOPOGRAPHICAL PLAN"			
SCALE: 1"=40'		DATE: MARCH 24, 2025	
			
<i>SCHNEIDER, DAVIGNON & LEONE, INC.</i> PROFESSIONAL CIVIL ENGINEERS & LAND SURVEYORS P.O. Box 480, 81A COUNTY RD., UNIT G, MATTAPOISETT, MA 02739 1-508-758-7866			
			
Drawn By: D.M.D.		Check By: D.M.D.	
		Job No. 3072	

PREPARER

CERTIFICATION
I, John M. Deery,
REGISTERED PROFESSIONAL ENGINEER,
STATE OF CALIFORNIA, LICENSE NO. 45678,
DO HEREBY CERTIFY THAT THIS PLAN
CONFORMS WITH THE RULES
AND REGULATIONS OF THE
REGISTER OF DEEDS.





FOR REGISTRY USE ONLY

NOTES:
1. PROPOSED LIMITS OF CLEARING & TREES TO REMAIN
2. EROSION CONTROL: INSTALL SILTATION FENCE WITH STAKED STRAW WATTLES OR SILT SOCK
3. PROPOSED 10' WIDE GRASS MAINTENANCE ACCESS PATH
4. PROPOSED 10'x17'x2' DEEP (Inside Dimensions) PRECAST CONCRETE SEPTIC TANK BASE INSIDE BOTTOM EL.=34.5, TOP OF WALLS EL.=36.5
5. 5'-6" THICK TRAP ROCK SWALE, S=0.40%
6. 12" DEEP TRAP ROCK SWALE, S=0.40%
7. 12" HIGH EARTH BERM
8. 30" R.C.P. BYPASS OUTFALL PIPE, INV. IN=34.75
9. NOTE: PIPE INTERSECTION 5' I.D. D.M.H. D=4, RM=41.1 12" BYPASS THRU PIPE INV. AT CENTER OF M.H.=37.26 30" INV. IN=35.0 30" INV. OUT=35.0
10. EMERGENCY SPILLWAY CONC. PAD EL.=39.55
11. EROSION CONTROL: INSTALL SILTATION FENCE WITH STAKED STRAW WATTLES OR SILT SOCK
12. PROPOSED 12" THICK CLAY BARRIER INSTALLED 6" BELOW LOAM SURFACE 50' MIN. FROM BVM TO INFILTRATION AREA
13. 5'-6" THICK TRAP ROCK SWALE, S=0.40%
14. 12" DEEP TRAP ROCK SWALE, S=0.40%
15. 30" R.C.P. BYPASS OUTFALL PIPE, INV. IN=34.75
16. NOTE: PIPE INTERSECTION 5' I.D. D.M.H. D=4, RM=41.1 12" BYPASS THRU PIPE INV. AT CENTER OF M.H.=37.26 30" INV. IN=35.0 30" INV. OUT=35.0
17. EMERGENCY SPILLWAY CONC. PAD EL.=39.55
18. EROSION CONTROL: INSTALL SILTATION FENCE WITH STAKED STRAW WATTLES OR SILT SOCK
19. PROPOSED 12" THICK CLAY BARRIER INSTALLED 6" BELOW LOAM SURFACE 50' MIN. FROM BVM TO INFILTRATION AREA
20. 5'-6" THICK TRAP ROCK SWALE, S=0.40%
21. 12" DEEP TRAP ROCK SWALE, S=0.40%
22. 30" R.C.P. BYPASS OUTFALL PIPE, INV. IN=34.75
23. NOTE: PIPE INTERSECTION 5' I.D. D.M.H. D=4, RM=41.1 12" BYPASS THRU PIPE INV. AT CENTER OF M.H.=37.26 30" INV. IN=35.0 30" INV. OUT=35.0
24. EMERGENCY SPILLWAY CONC. PAD EL.=39.55
25. EROSION CONTROL: INSTALL SILTATION FENCE WITH STAKED STRAW WATTLES OR SILT SOCK
26. PROPOSED 12" THICK CLAY BARRIER INSTALLED 6" BELOW LOAM SURFACE 50' MIN. FROM BVM TO INFILTRATION AREA
27. 5'-6" THICK TRAP ROCK SWALE, S=0.40%
28. 12" DEEP TRAP ROCK SWALE, S=0.40%
29. 30" R.C.P. BYPASS OUTFALL PIPE, INV. IN=34.75
30. NOTE: PIPE INTERSECTION 5' I.D. D.M.H. D=4, RM=41.1 12" BYPASS THRU PIPE INV. AT CENTER OF M.H.=37.26 30" INV. IN=35.0 30" INV. OUT=35.0
31. EMERGENCY SPILLWAY CONC. PAD EL.=39.55
32. EROSION CONTROL: INSTALL SILTATION FENCE WITH STAKED STRAW WATTLES OR SILT SOCK
33. PROPOSED 12" THICK CLAY BARRIER INSTALLED 6" BELOW LOAM SURFACE 50' MIN. FROM BVM TO INFILTRATION AREA
34. 5'-6" THICK TRAP ROCK SWALE, S=0.40%
35. 12" DEEP TRAP ROCK SWALE, S=0.40%
36. 30" R.C.P. BYPASS OUTFALL PIPE, INV. IN=34.75
37. NOTE: PIPE INTERSECTION 5' I.D. D.M.H. D=4, RM=41.1 12" BYPASS THRU PIPE INV. AT CENTER OF M.H.=37.26 30" INV. IN=35.0 30" INV. OUT=35.0
38. EMERGENCY SPILLWAY CONC. PAD EL.=39.55
39. EROSION CONTROL: INSTALL SILTATION FENCE WITH STAKED STRAW WATTLES OR SILT SOCK
40. PROPOSED 12" THICK CLAY BARRIER INSTALLED 6" BELOW LOAM SURFACE 50' MIN. FROM BVM TO INFILTRATION AREA
41. 5'-6" THICK TRAP ROCK SWALE, S=0.40%
42. 12" DEEP TRAP ROCK SWALE, S=0.40%
43. 30" R.C.P. BYPASS OUTFALL PIPE, INV. IN=34.75
44. NOTE: PIPE INTERSECTION 5' I.D. D.M.H. D=4, RM=41.1 12" BYPASS THRU PIPE INV. AT CENTER OF M.H.=37.26 30" INV. IN=35.0 30" INV. OUT=35.0
45. EMERGENCY SPILLWAY CONC. PAD EL.=39.55
46. EROSION CONTROL: INSTALL SILTATION FENCE WITH STAKED STRAW WATTLES OR SILT SOCK
47. PROPOSED 12" THICK CLAY BARRIER INSTALLED 6" BELOW LOAM SURFACE 50' MIN. FROM BVM TO INFILTRATION AREA
48. 5'-6" THICK TRAP ROCK SWALE, S=0.40%
49. 12" DEEP TRAP ROCK SWALE, S=0.40%
50. 30" R.C.P. BYPASS OUTFALL PIPE, INV. IN=34.75
51. NOTE: PIPE INTERSECTION 5' I.D. D.M.H. D=4, RM=41.1 12" BYPASS THRU PIPE INV. AT CENTER OF M.H.=37.26 30" INV. IN=35.0 30" INV. OUT=35.0
52. EMERGENCY SPILLWAY CONC. PAD EL.=39.55
53. EROSION CONTROL: INSTALL SILTATION FENCE WITH STAKED STRAW WATTLES OR SILT SOCK
54. PROPOSED 12" THICK CLAY BARRIER INSTALLED 6" BELOW LOAM SURFACE 50' MIN. FROM BVM TO INFILTRATION AREA
55. 5'-6" THICK TRAP ROCK SWALE, S=0.40%
56. 12" DEEP TRAP ROCK SWALE, S=0.40%
57. 30" R.C.P. BYPASS OUTFALL PIPE, INV. IN=34.75
58. NOTE: PIPE INTERSECTION 5' I.D. D.M.H. D=4, RM=41.1 12" BYPASS THRU PIPE INV. AT CENTER OF M.H.=37.26 30" INV. IN=35.0 30" INV. OUT=35.0
59. EMERGENCY SPILLWAY CONC. PAD EL.=39.55
60. EROSION CONTROL: INSTALL SILTATION FENCE WITH STAKED STRAW WATTLES OR SILT SOCK
61. PROPOSED 12" THICK CLAY BARRIER INSTALLED 6" BELOW LOAM SURFACE 50' MIN. FROM BVM TO INFILTRATION AREA
62. 5'-6" THICK TRAP ROCK SWALE, S=0.40%
63. 12" DEEP TRAP ROCK SWALE, S=0.40%
64. 30" R.C.P. BYPASS OUTFALL PIPE, INV. IN=34.75
65. NOTE: PIPE INTERSECTION 5' I.D. D.M.H. D=4, RM=41.1 12" BYPASS THRU PIPE INV. AT CENTER OF M.H.=37.26 30" INV. IN=35.0 30" INV. OUT=35.0
66. EMERGENCY SPILLWAY CONC. PAD EL.=39.55
67. EROSION CONTROL: INSTALL SILTATION FENCE WITH STAKED STRAW WATTLES OR SILT SOCK
68. PROPOSED 12" THICK CLAY BARRIER INSTALLED 6" BELOW LOAM SURFACE 50' MIN. FROM BVM TO INFILTRATION AREA
69. 5'-6" THICK TRAP ROCK SWALE, S=0.40%
70. 12" DEEP TRAP ROCK SWALE, S=0.40%
71. 30" R.C.P. BYPASS OUTFALL PIPE, INV. IN=34.75
72. NOTE: PIPE INTERSECTION 5' I.D. D.M.H. D=4, RM=41.1 12" BYPASS THRU PIPE INV. AT CENTER OF M.H.=37.26 30" INV. IN=35.0 30" INV. OUT=35.0
73. EMERGENCY SPILLWAY CONC. PAD EL.=39.55
74. EROSION CONTROL: INSTALL SILTATION FENCE WITH STAKED STRAW WATTLES OR SILT SOCK
75. PROPOSED 12" THICK CLAY BARRIER INSTALLED 6" BELOW LOAM SURFACE 50' MIN. FROM BVM TO INFILTRATION AREA
76. 5'-6" THICK TRAP ROCK SWALE, S=0.40%
77. 12" DEEP TRAP ROCK SWALE, S=0.40%
78. 30" R.C.P. BYPASS OUTFALL PIPE, INV. IN=34.75
79. NOTE: PIPE INTERSECTION 5' I.D. D.M.H. D=4, RM=41.1 12" BYPASS THRU PIPE INV. AT CENTER OF M.H.=37.26 30" INV. IN=35.0 30" INV. OUT=35.0
80. EMERGENCY SPILLWAY CONC. PAD EL.=39.55
81. EROSION CONTROL: INSTALL SILTATION FENCE WITH STAKED STRAW WATTLES OR SILT SOCK
82. PROPOSED 12" THICK CLAY BARRIER INSTALLED 6" BELOW LOAM SURFACE 50' MIN. FROM BVM TO INFILTRATION AREA
83. 5'-6" THICK TRAP ROCK SWALE, S=0.40%
84. 12" DEEP TRAP ROCK SWALE, S=0.40%
85. 30" R.C.P. BYPASS OUTFALL PIPE, INV. IN=34.75
86. NOTE: PIPE INTERSECTION 5' I.D. D.M.H. D=4, RM=41.1 12" BYPASS THRU PIPE INV. AT CENTER OF M.H.=37.26 30" INV. IN=35.0 30" INV. OUT=35.0
87. EMERGENCY SPILLWAY CONC. PAD EL.=39.55
88. EROSION CONTROL: INSTALL SILTATION FENCE WITH STAKED STRAW WATTLES OR SILT SOCK
89. PROPOSED 12" THICK CLAY BARRIER INSTALLED 6" BELOW LOAM SURFACE 50' MIN. FROM BVM TO INFILTRATION AREA
90. 5'-6" THICK TRAP ROCK SWALE, S=0.40%
91. 12" DEEP TRAP ROCK SWALE, S=0.40%
92. 30" R.C.P. BYPASS OUTFALL PIPE, INV. IN=34.75
93. NOTE: PIPE INTERSECTION 5' I.D. D.M.H. D=4, RM=41.1 12" BYPASS THRU PIPE INV. AT CENTER OF M.H.=37.26 30" INV. IN=35.0 30" INV. OUT=35.0
94. EMERGENCY SPILLWAY CONC. PAD EL.=39.55
95. EROSION CONTROL: INSTALL SILTATION FENCE WITH STAKED STRAW WATTLES OR SILT SOCK
96. PROPOSED 12" THICK CLAY BARRIER INSTALLED 6" BELOW LOAM SURFACE 50' MIN. FROM BVM TO INFILTRATION AREA
97. 5'-6" THICK TRAP ROCK SWALE, S=0.40%
98. 12" DEEP TRAP ROCK SWALE, S=0.40%
99. 30" R.C.P. BYPASS OUTFALL PIPE, INV. IN=34.75
100. NOTE: PIPE INTERSECTION 5' I.D. D.M.H. D=4, RM=41.1 12" BYPASS THRU PIPE INV. AT CENTER OF M.H.=37.26 30" INV. IN=35.0 30" INV. OUT=35.0
101. EMERGENCY SPILLWAY CONC. PAD EL.=39.55
102. EROSION CONTROL: INSTALL SILTATION FENCE WITH STAKED STRAW WATTLES OR SILT SOCK
103. PROPOSED 12" THICK CLAY BARRIER INSTALLED 6" BELOW LOAM SURFACE 50' MIN. FROM BVM TO INFILTRATION AREA
104. 5'-6" THICK TRAP ROCK SWALE, S=0.40%
105. 12" DEEP TRAP ROCK SWALE, S=0.40%
106. 30" R.C.P. BYPASS OUTFALL PIPE, INV. IN=34.75
107. NOTE: PIPE INTERSECTION 5' I.D. D.M.H. D=4, RM=41.1 12" BYPASS THRU PIPE INV. AT CENTER OF M.H.=37.26 30" INV. IN=35.0 30" INV. OUT=35.0
108. EMERGENCY SPILLWAY CONC. PAD EL.=39.55
109. EROSION CONTROL: INSTALL SILTATION FENCE WITH STAKED STRAW WATTLES OR SILT SOCK
110. PROPOSED 12" THICK CLAY BARRIER INSTALLED 6" BELOW LOAM SURFACE 50' MIN. FROM BVM TO INFILTRATION AREA
111. 5'-6" THICK TRAP ROCK SWALE, S=0.40%

[illegible]

"THE ABOVE ENDORSEMENT IS NOT A DETERMINATION AS TO CONFORMANCE WITH ZONING REGULATIONS OR A DETERMINATION THAT THE LOT IS BUILDABLE."


1			
Rev. #	DATE	BY	DESCRIPTION
"DEFINITIVE SUBDIVISION PLAN" OF DEVELOPMENT TO BE KNOWN AS "SCONTICUT NECK WOODS" OFF HILLER AVENUE AND TIMOTHY STREET IN FAIRHAVEN, MA PREPARED FOR ROBERT RODERIGUES d/b/a WINDMILL ACRES LLC			
SHEET 7 OF 11 SHEETS "PROPOSED UTILITY PLAN - SOUTH"			
SCALE: 1"=40' 		DATE: MARCH 24, 2025	
<i>SCNEIDER, DAVIGNON & LEONE, INC.</i> PROFESSIONAL CIVIL ENGINEERS & LAND SURVEYORS P.O. BOX 406, 81A COUNTY RD., UNIT G, MATTAPOISETT, MA 02739 1-508-758-7866			
Drawn By: D.M.D.		Check By: D.M.D.	
		Job No. 2072	

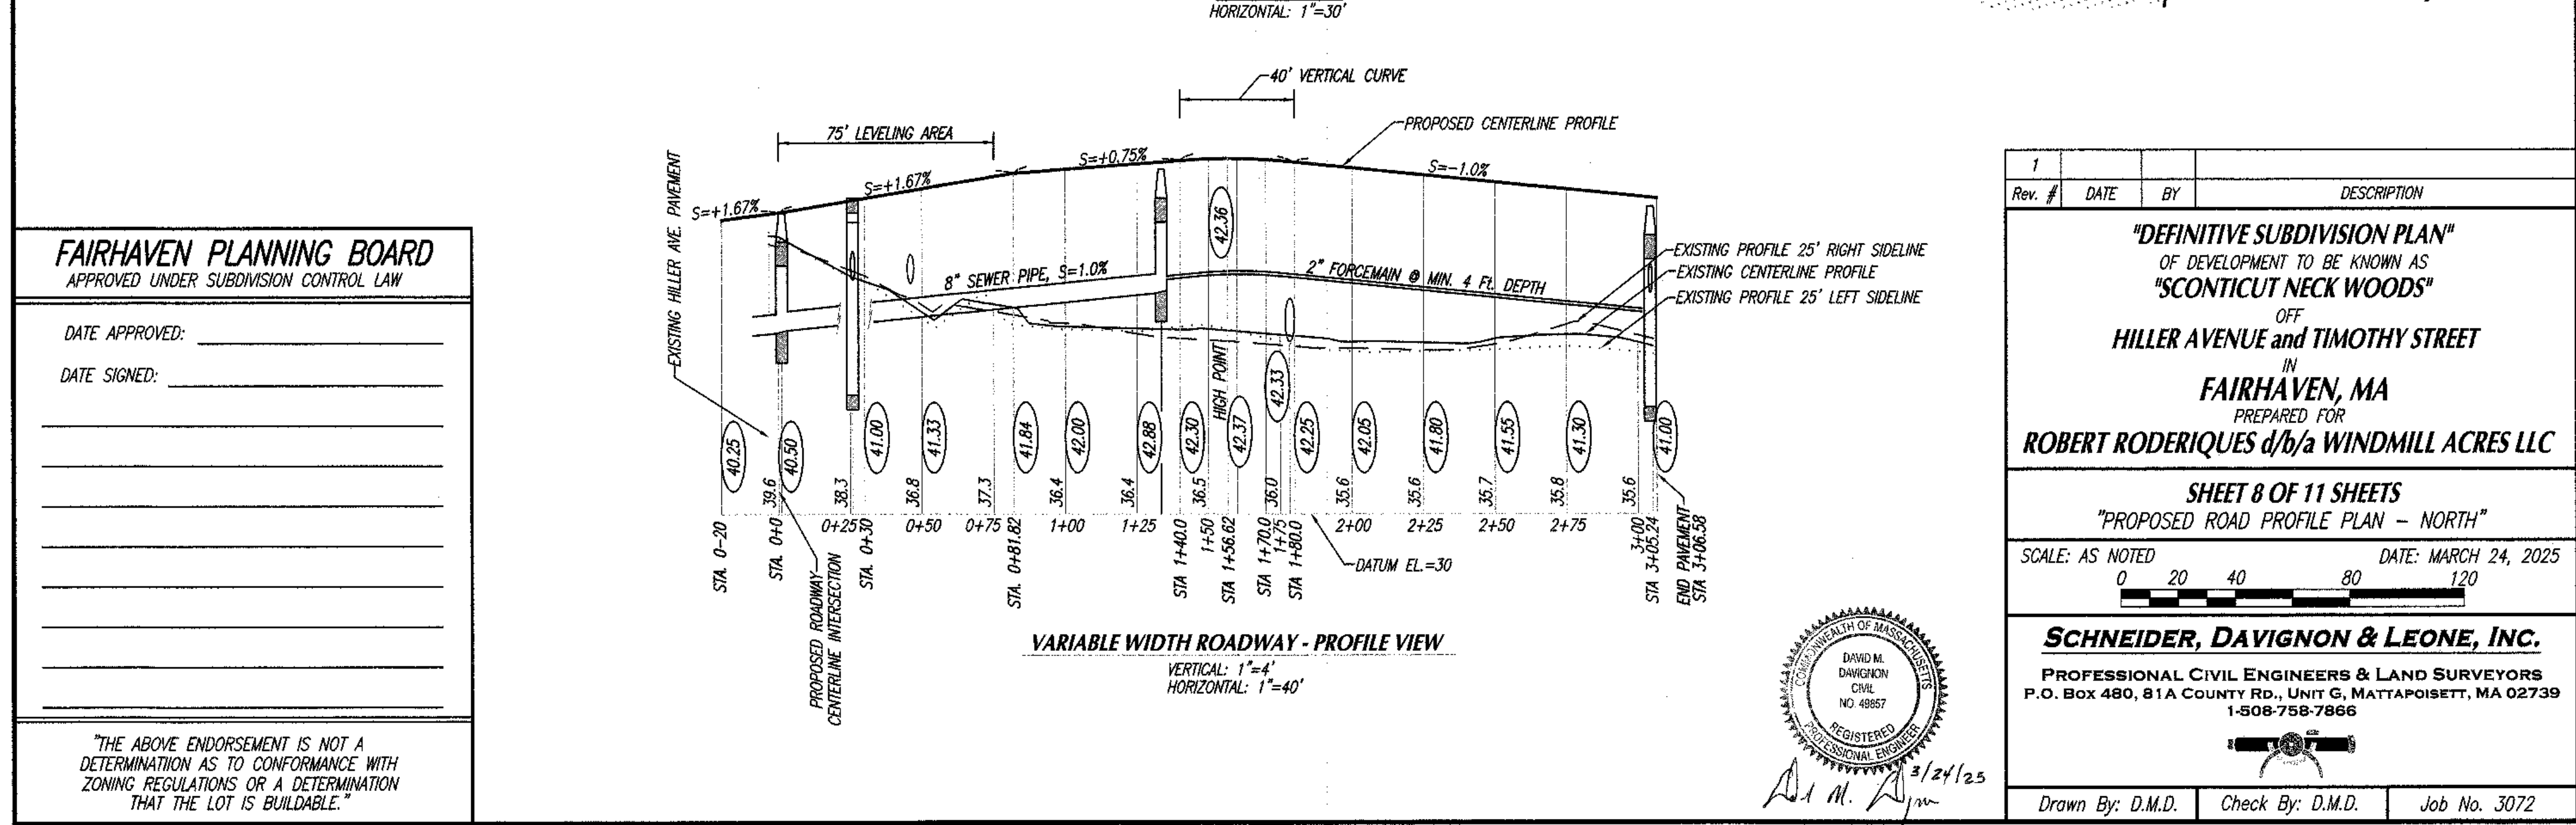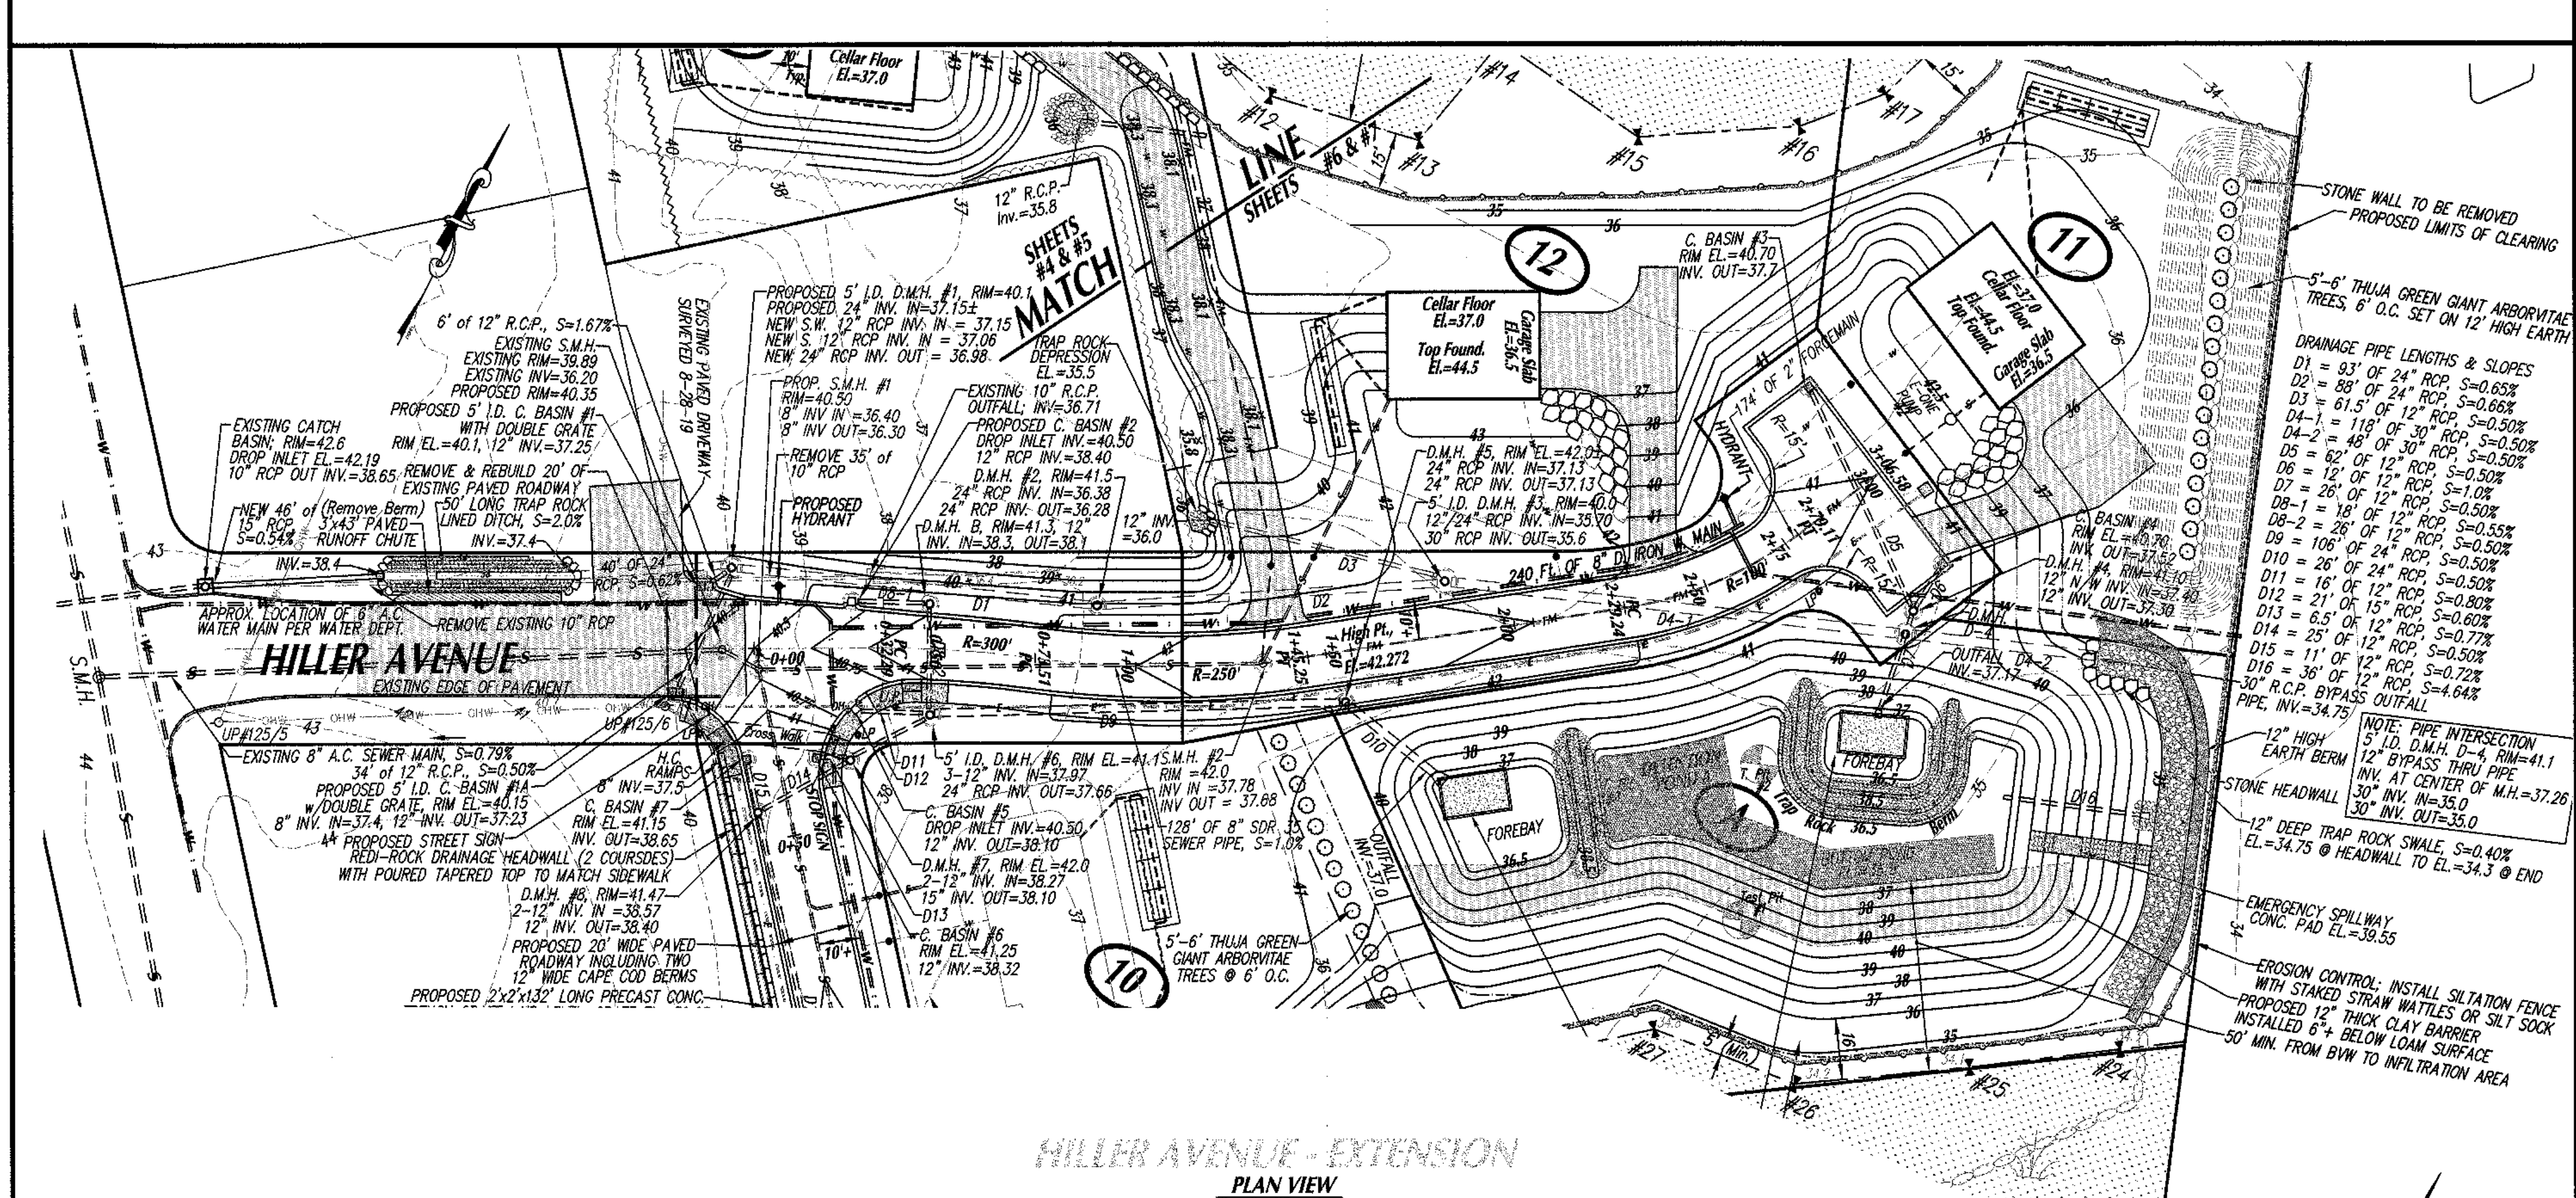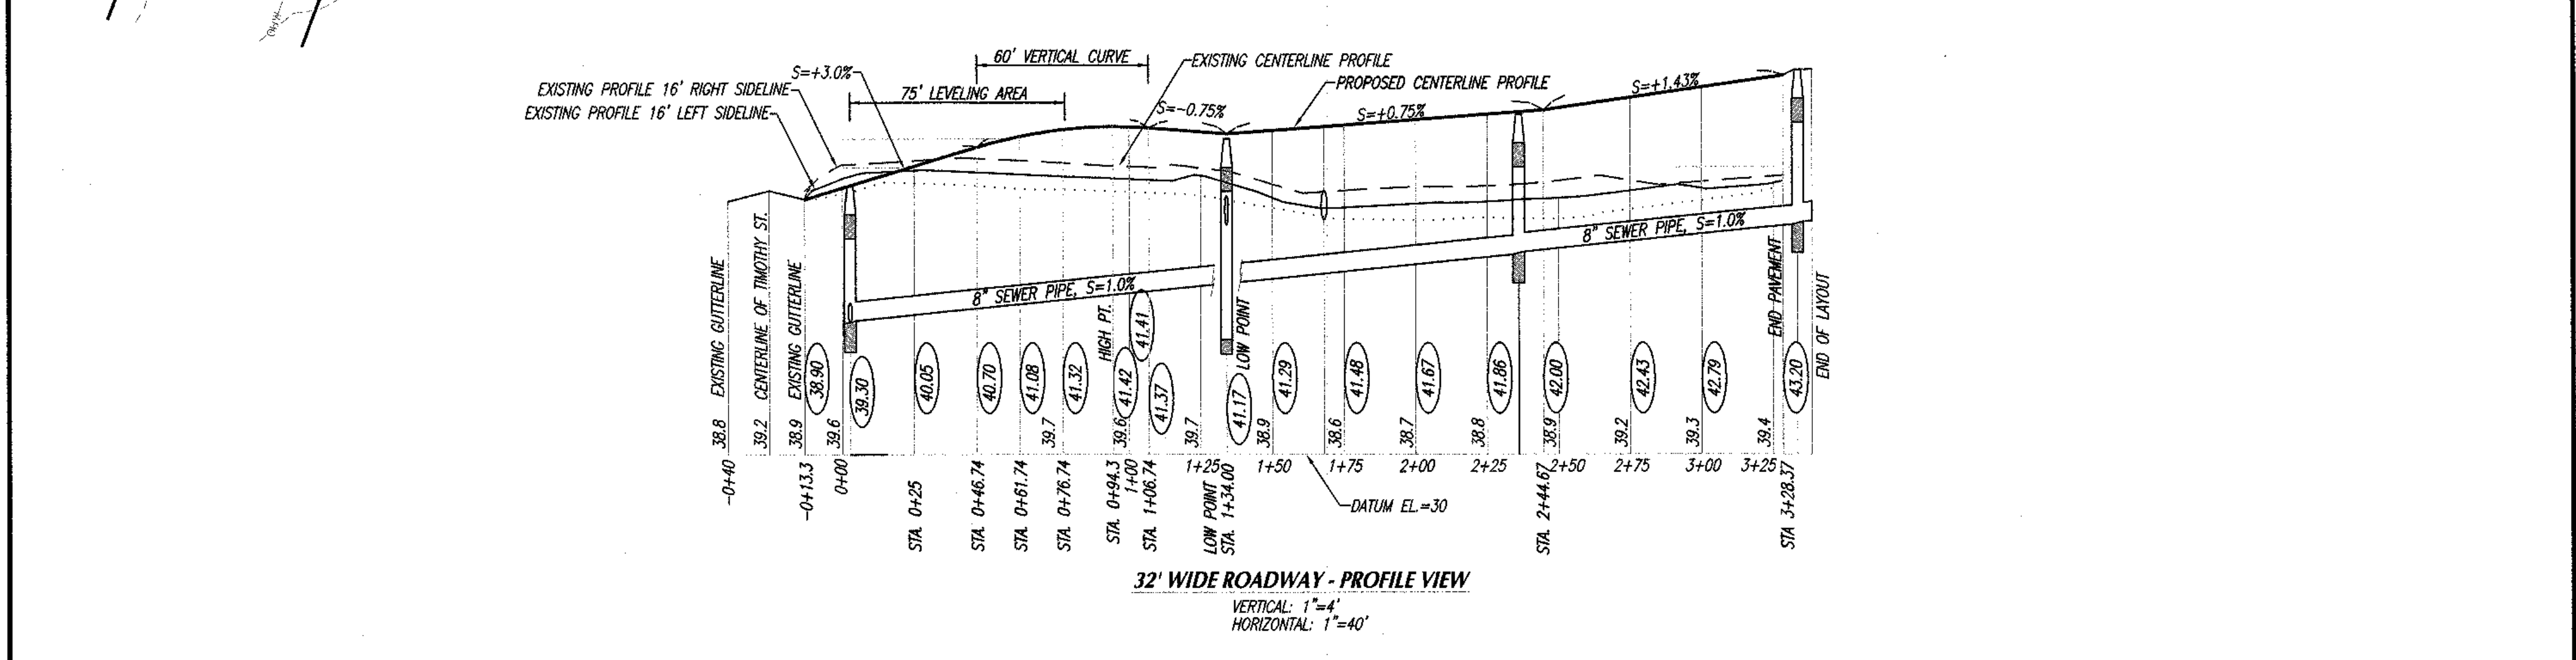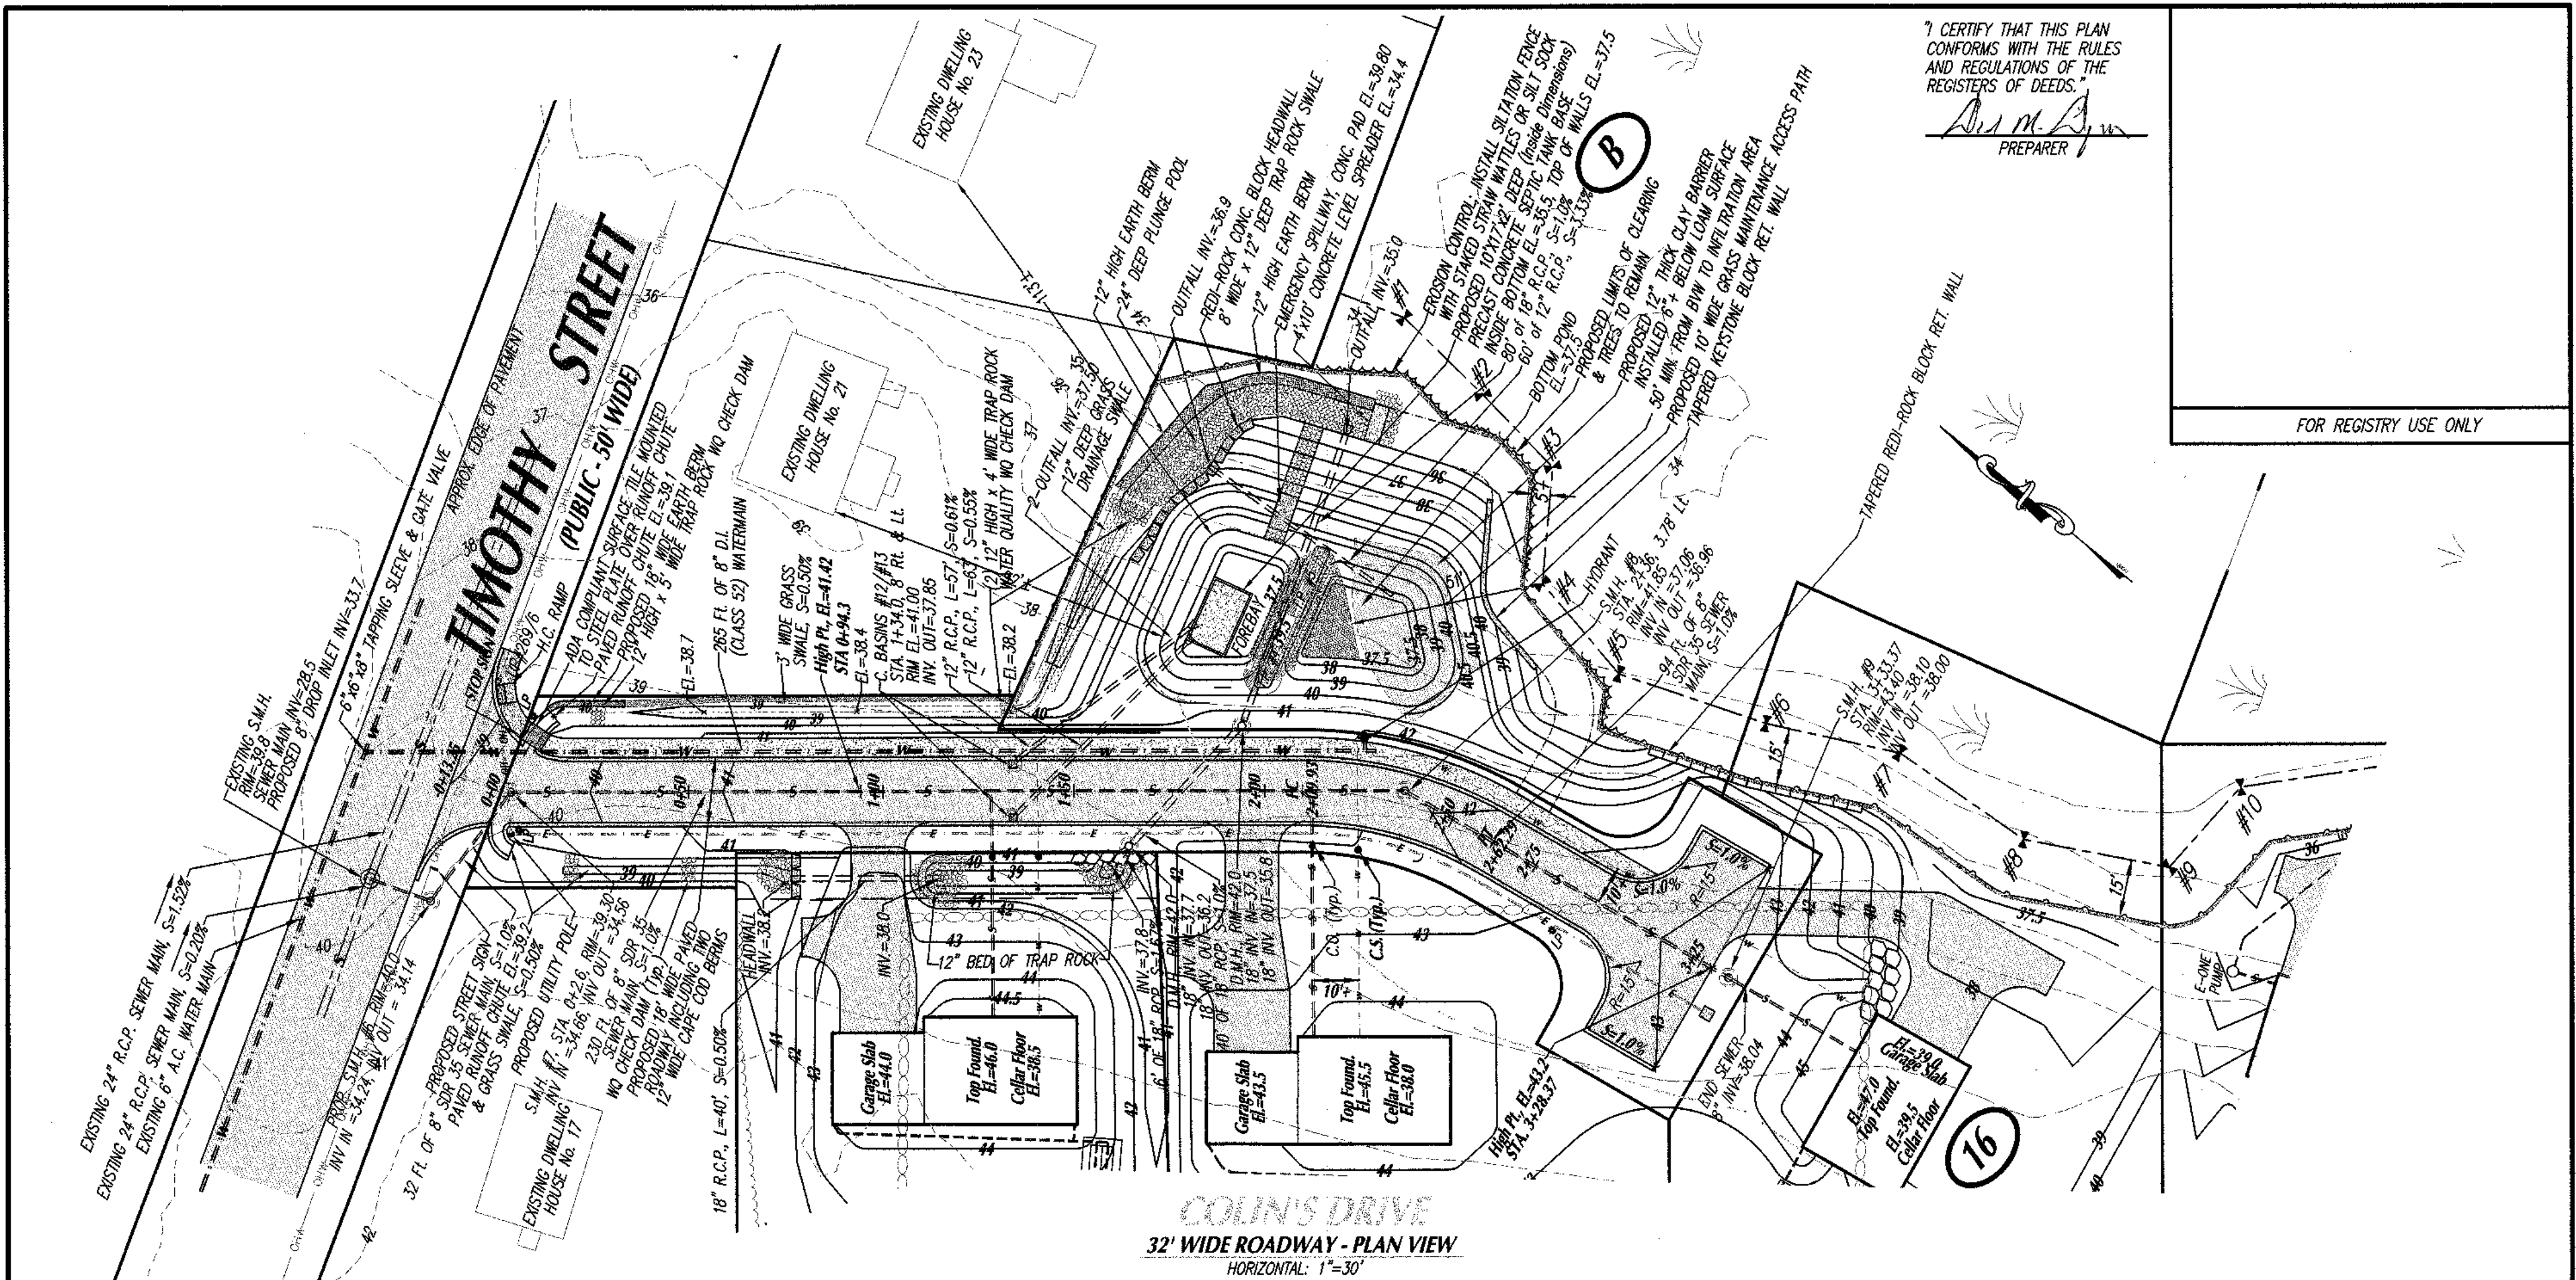


I CERTIFY THAT THIS PLAN CONFORMS WITH THE RULES AND REGULATIONS OF THE REGISTER OF DEEDS.

PREPARED BY

FOR REGISTRY USE ONLY

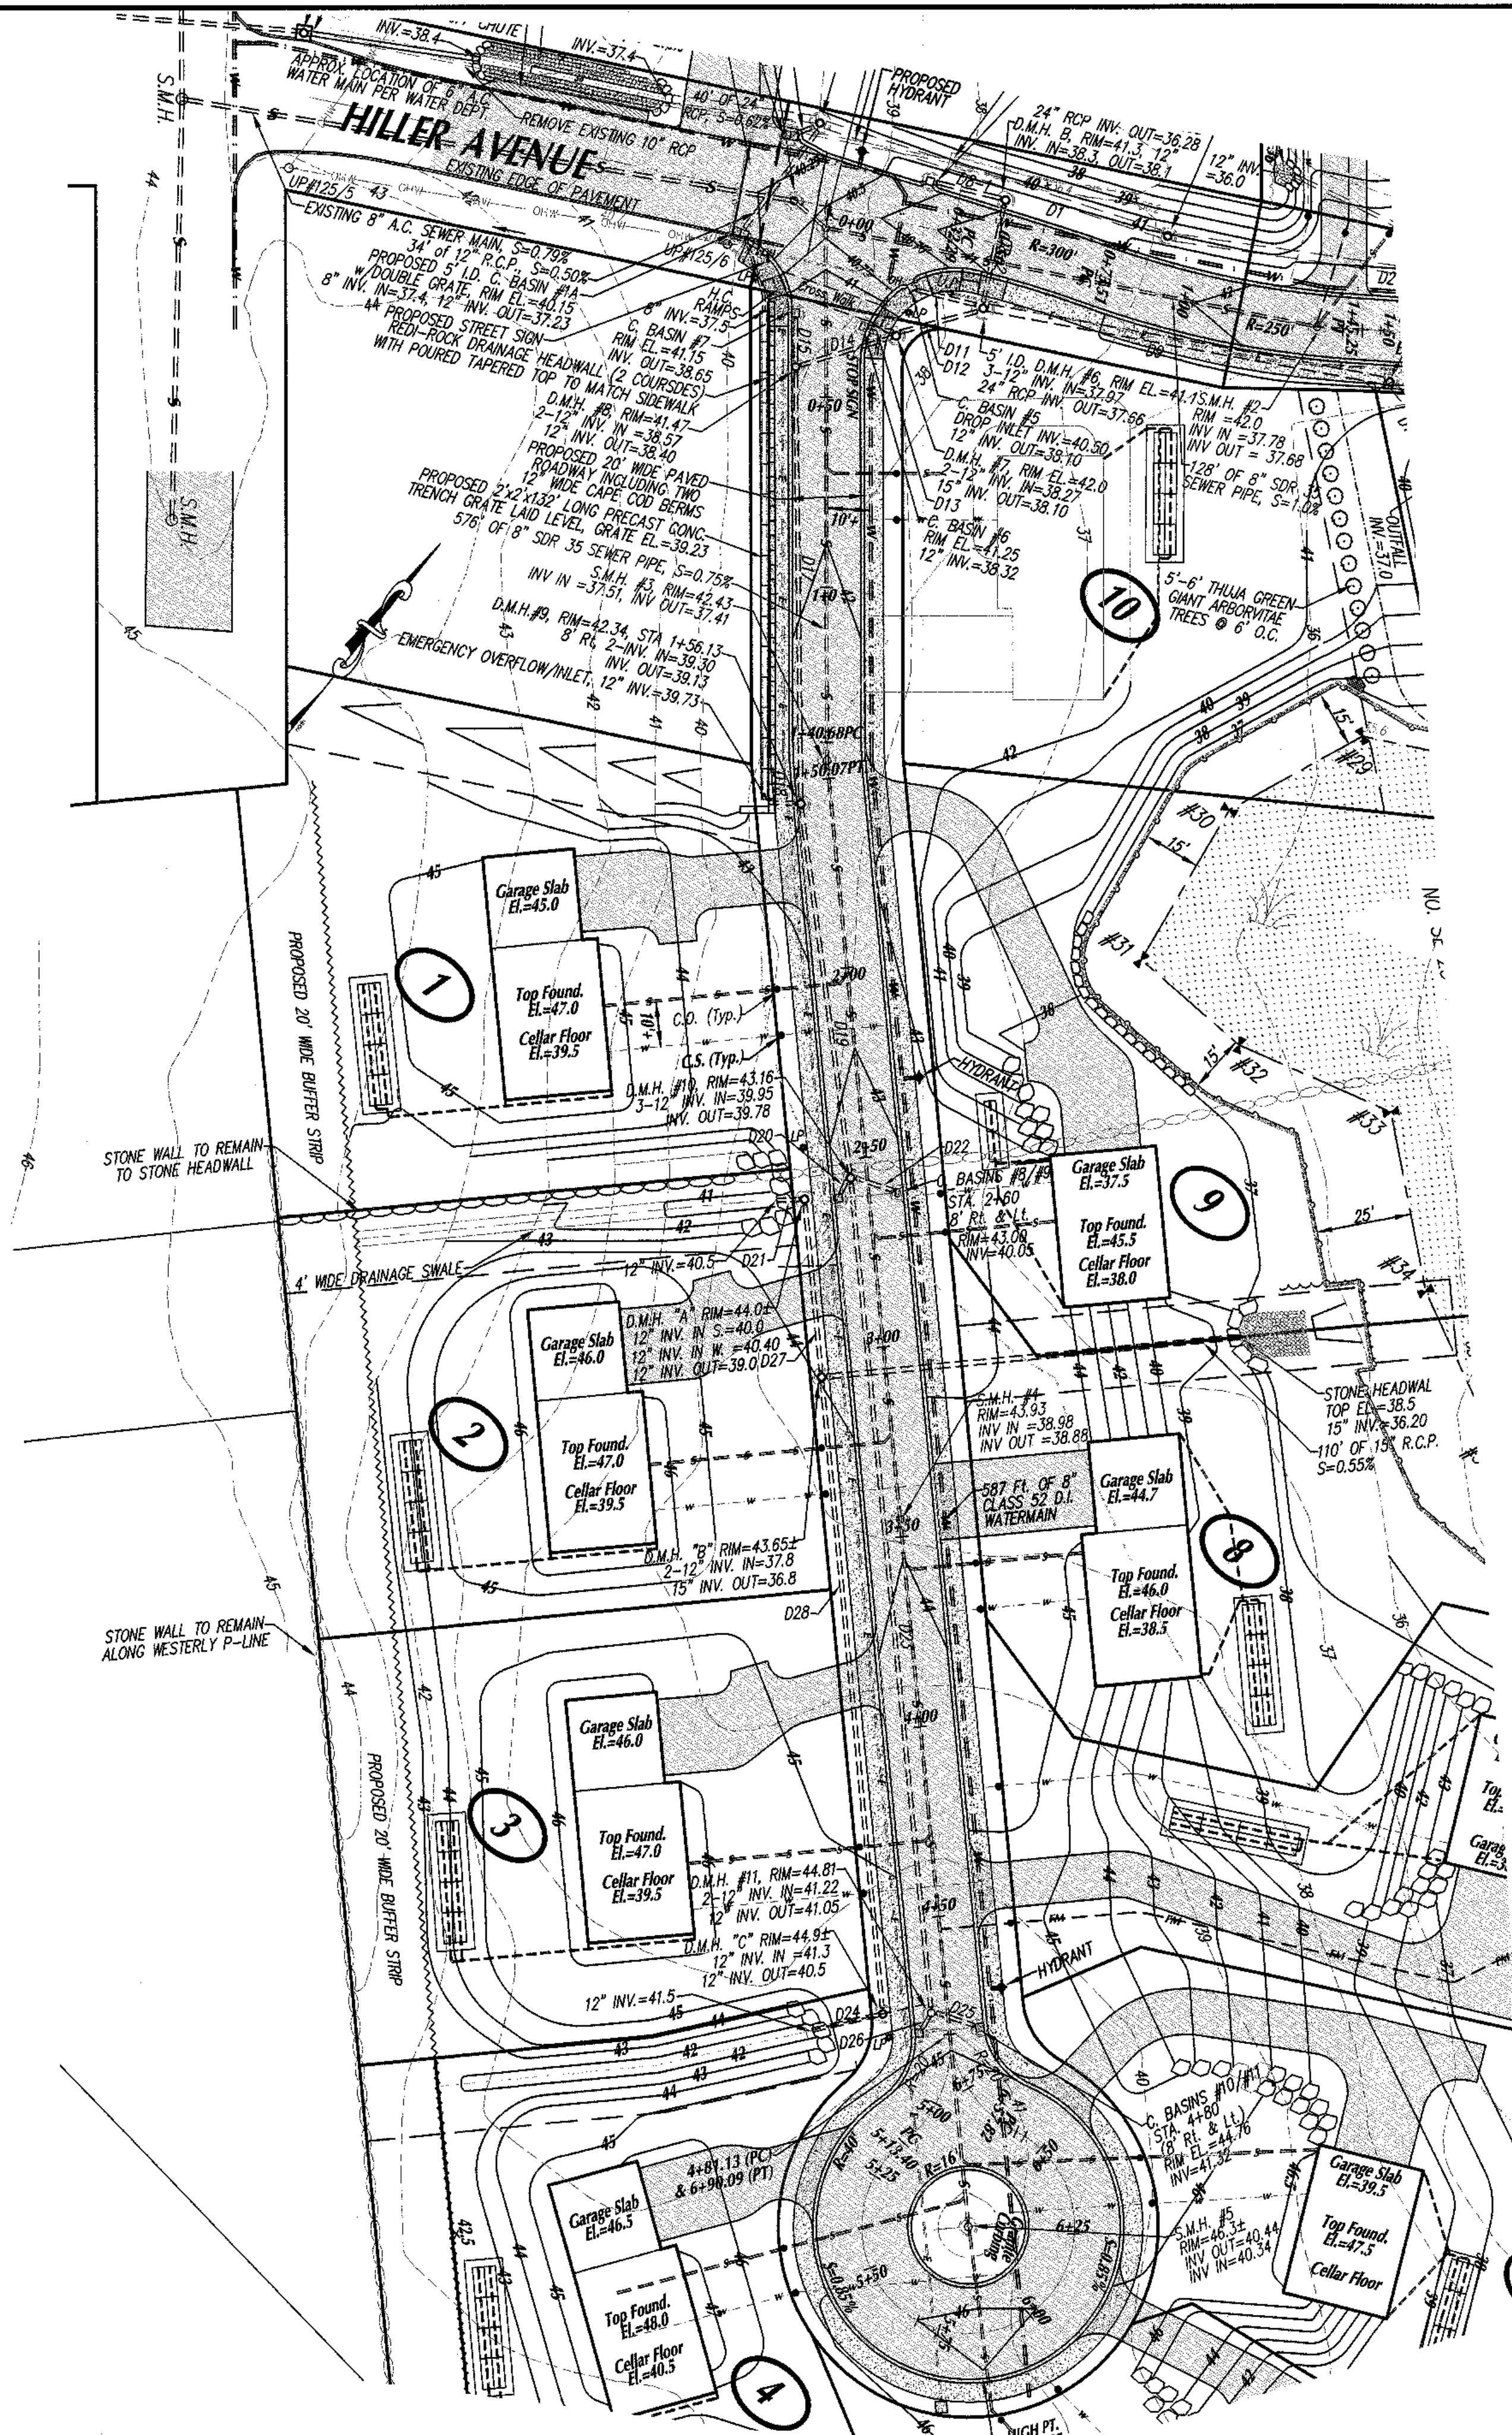

DRAINAGE PIPE LENGTHS & SLOPES
D11 = 5' OF 12" RCP, S=1.0%
D12 = 10' OF 12" RCP, S=0.50%
D13 = 6.5' OF 12" RCP, S=0.77%
D14 = 25' OF 12" RCP, S=0.50%
D15 = 11' OF 12" RCP, S=0.72%
D16 = 36' OF 12" RCP, S=3.38%
D17 = 112' OF 12" RCP, S=0.50%
D18 = 7' OF 12" RCP, S=1.42%
D19 = 96' OF 12" RCP, S=0.50%
D20 = 4' OF 12" RCP, S=2.5%
D21 = 6' OF 12" RCP, S=1.67%
D22 = 10' OF 12" RCP, S=1.0%
D23 = 217' OF 12" RCP, S=0.50%
D24 = 18' OF 12" RCP, S=1.11%
D25 = 10' OF 12" RCP, S=1.0%
D26 = 4' OF 12" RCP, S=2.5%
D27 = 44' OF 12" RCP, S=2.72%
D28 = 165' OF 12" RCP, S=1.63%

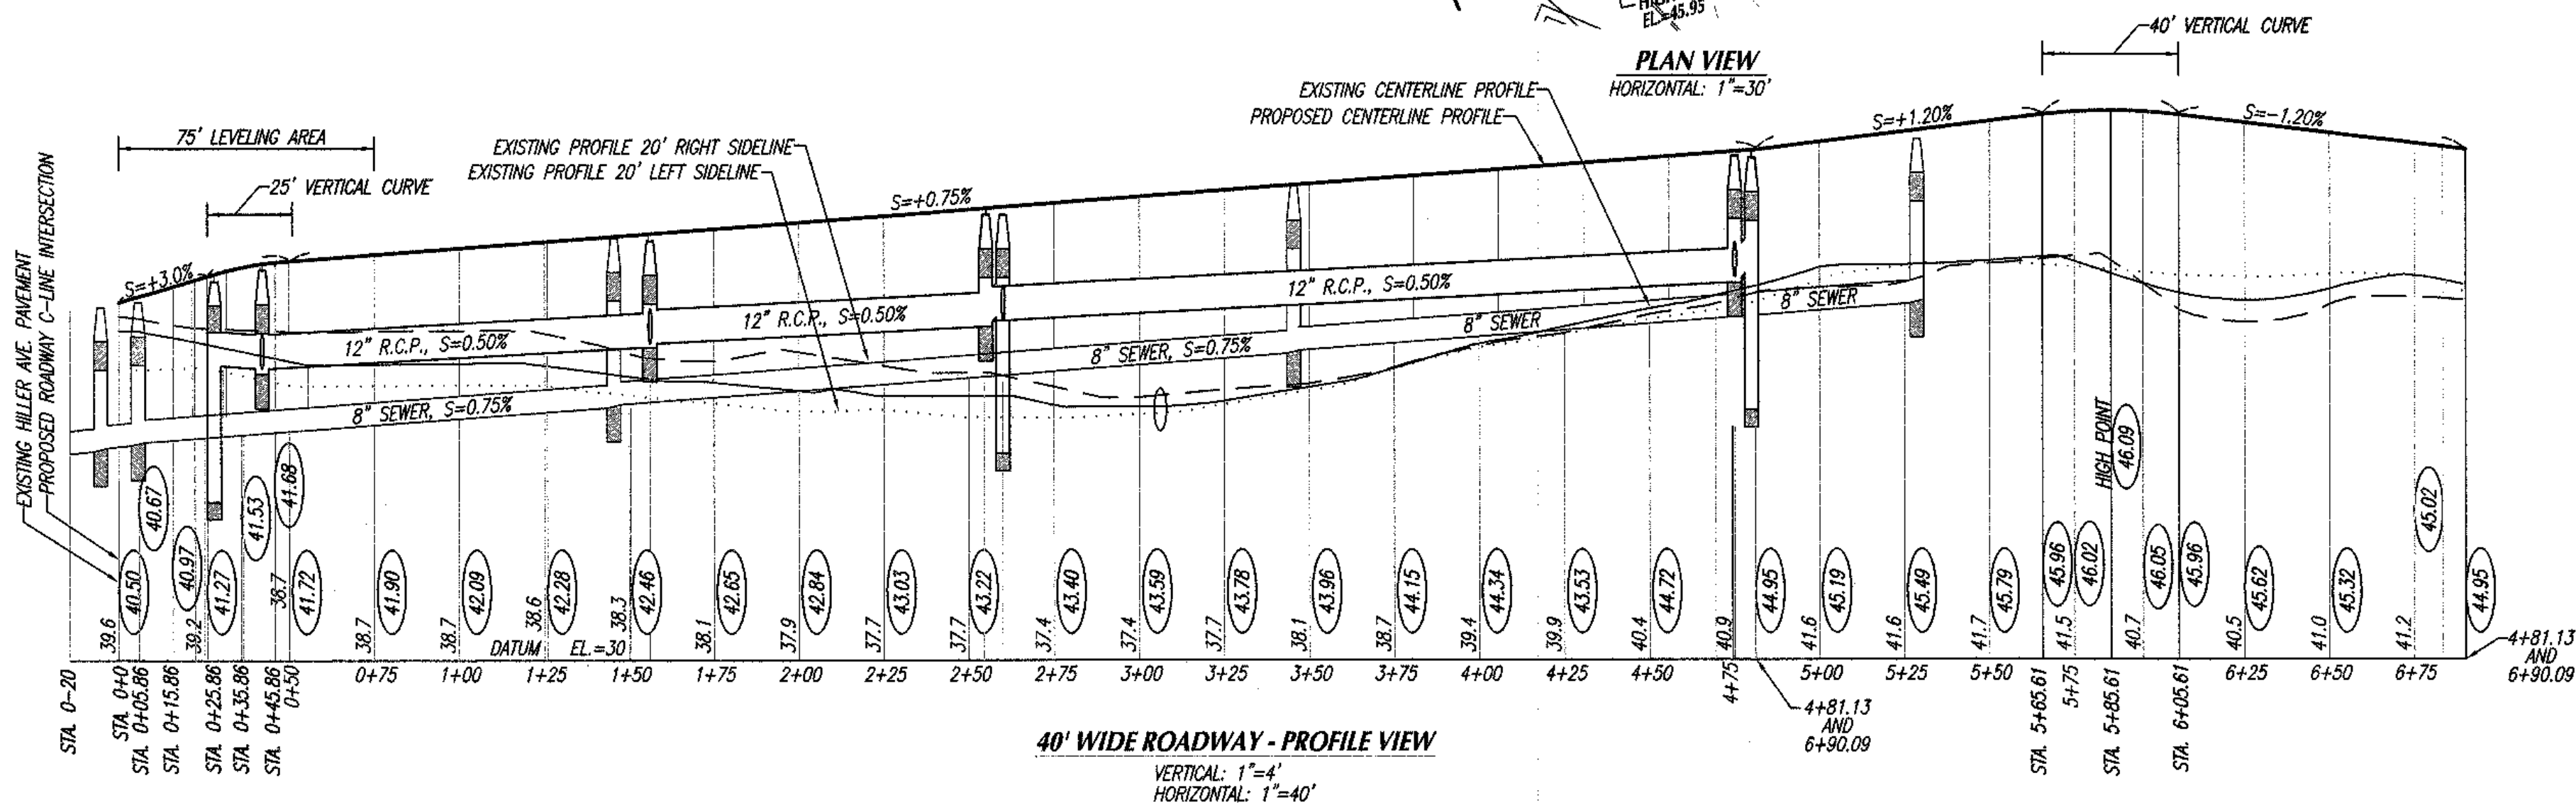



NOLAN'S WAY

FAIRHAVEN PLANNING BOARD
APPROVED UNDER SUBDIVISION CONTROL LAW

DATE APPROVED:

DATE SIGNED:

"THE ABOVE ENDORSEMENT IS NOT A DETERMINATION AS TO CONFORMANCE WITH ZONING REGULATIONS OR A DETERMINATION THAT THE LOT IS BUILDABLE."

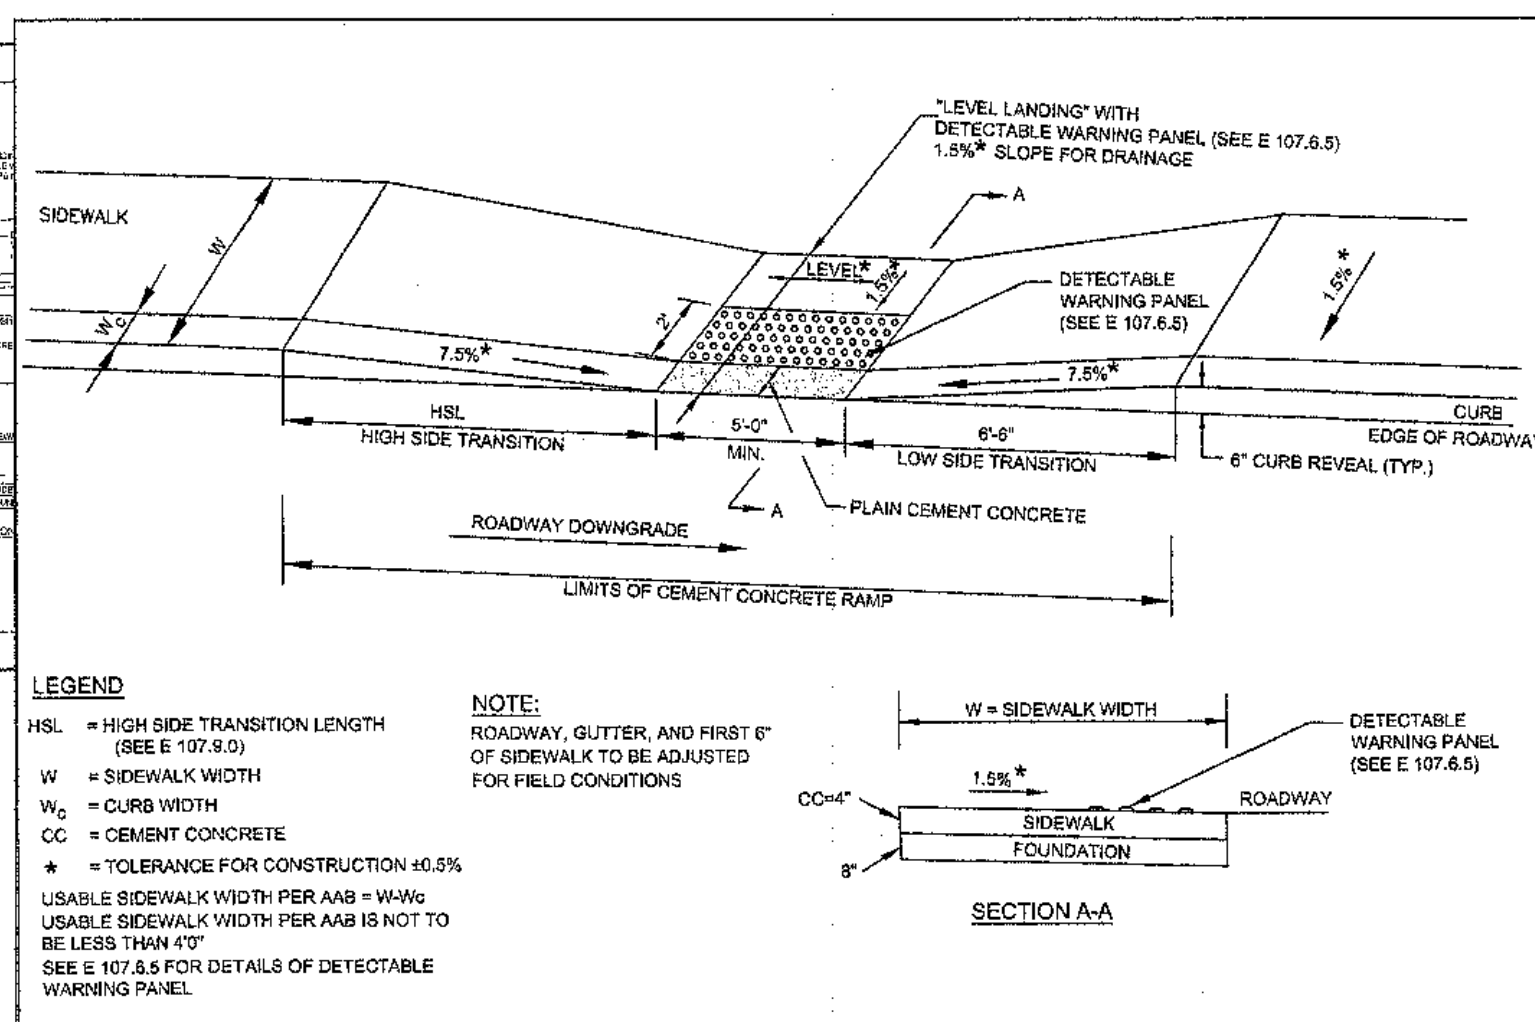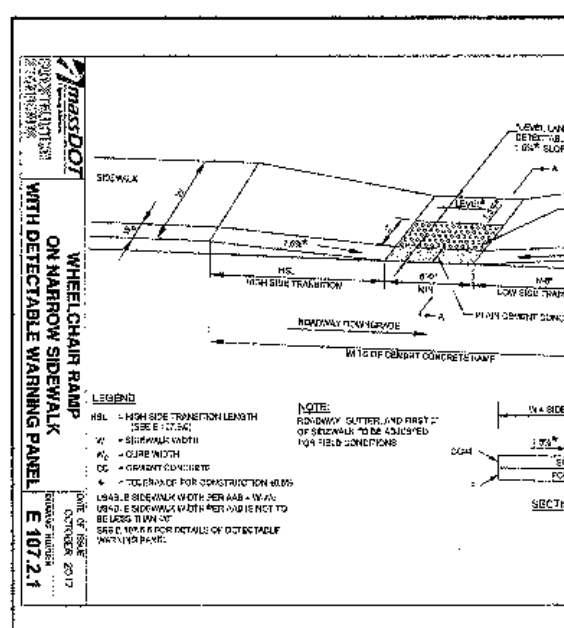

Rev.	DATE	BY	DESCRIPTION
1			

"DEFINITIVE SUBDIVISION PLAN"
OF DEVELOPMENT TO BE KNOWN AS
"SCONTICUT NECK WOODS"
OFF
HILLER AVENUE AND TIMOTHY STREET
IN
FAIRHAVEN, MA
PREPARED FOR
ROBERT RODRIGUES d/b/a WINDMILL ACRES LLC

SHEET 9 OF 11 SHEETS
"PROPOSED ROAD PROFILE PLAN - NORTH"

SCALE: AS NOTED
0 20 40 80 120
DATE: MARCH 24, 2025

SCHNEIDER, DAVIGNON & LEONE, INC.
PROFESSIONAL CIVIL ENGINEERS & LAND SURVEYORS
P.O. Box 480, 81A County Rd., UNIT G, MATTAPOISETT, MA 02739
1-508-758-7866

Drawn By: D.M.D. Check By: D.M.D. Job No. 3072

