


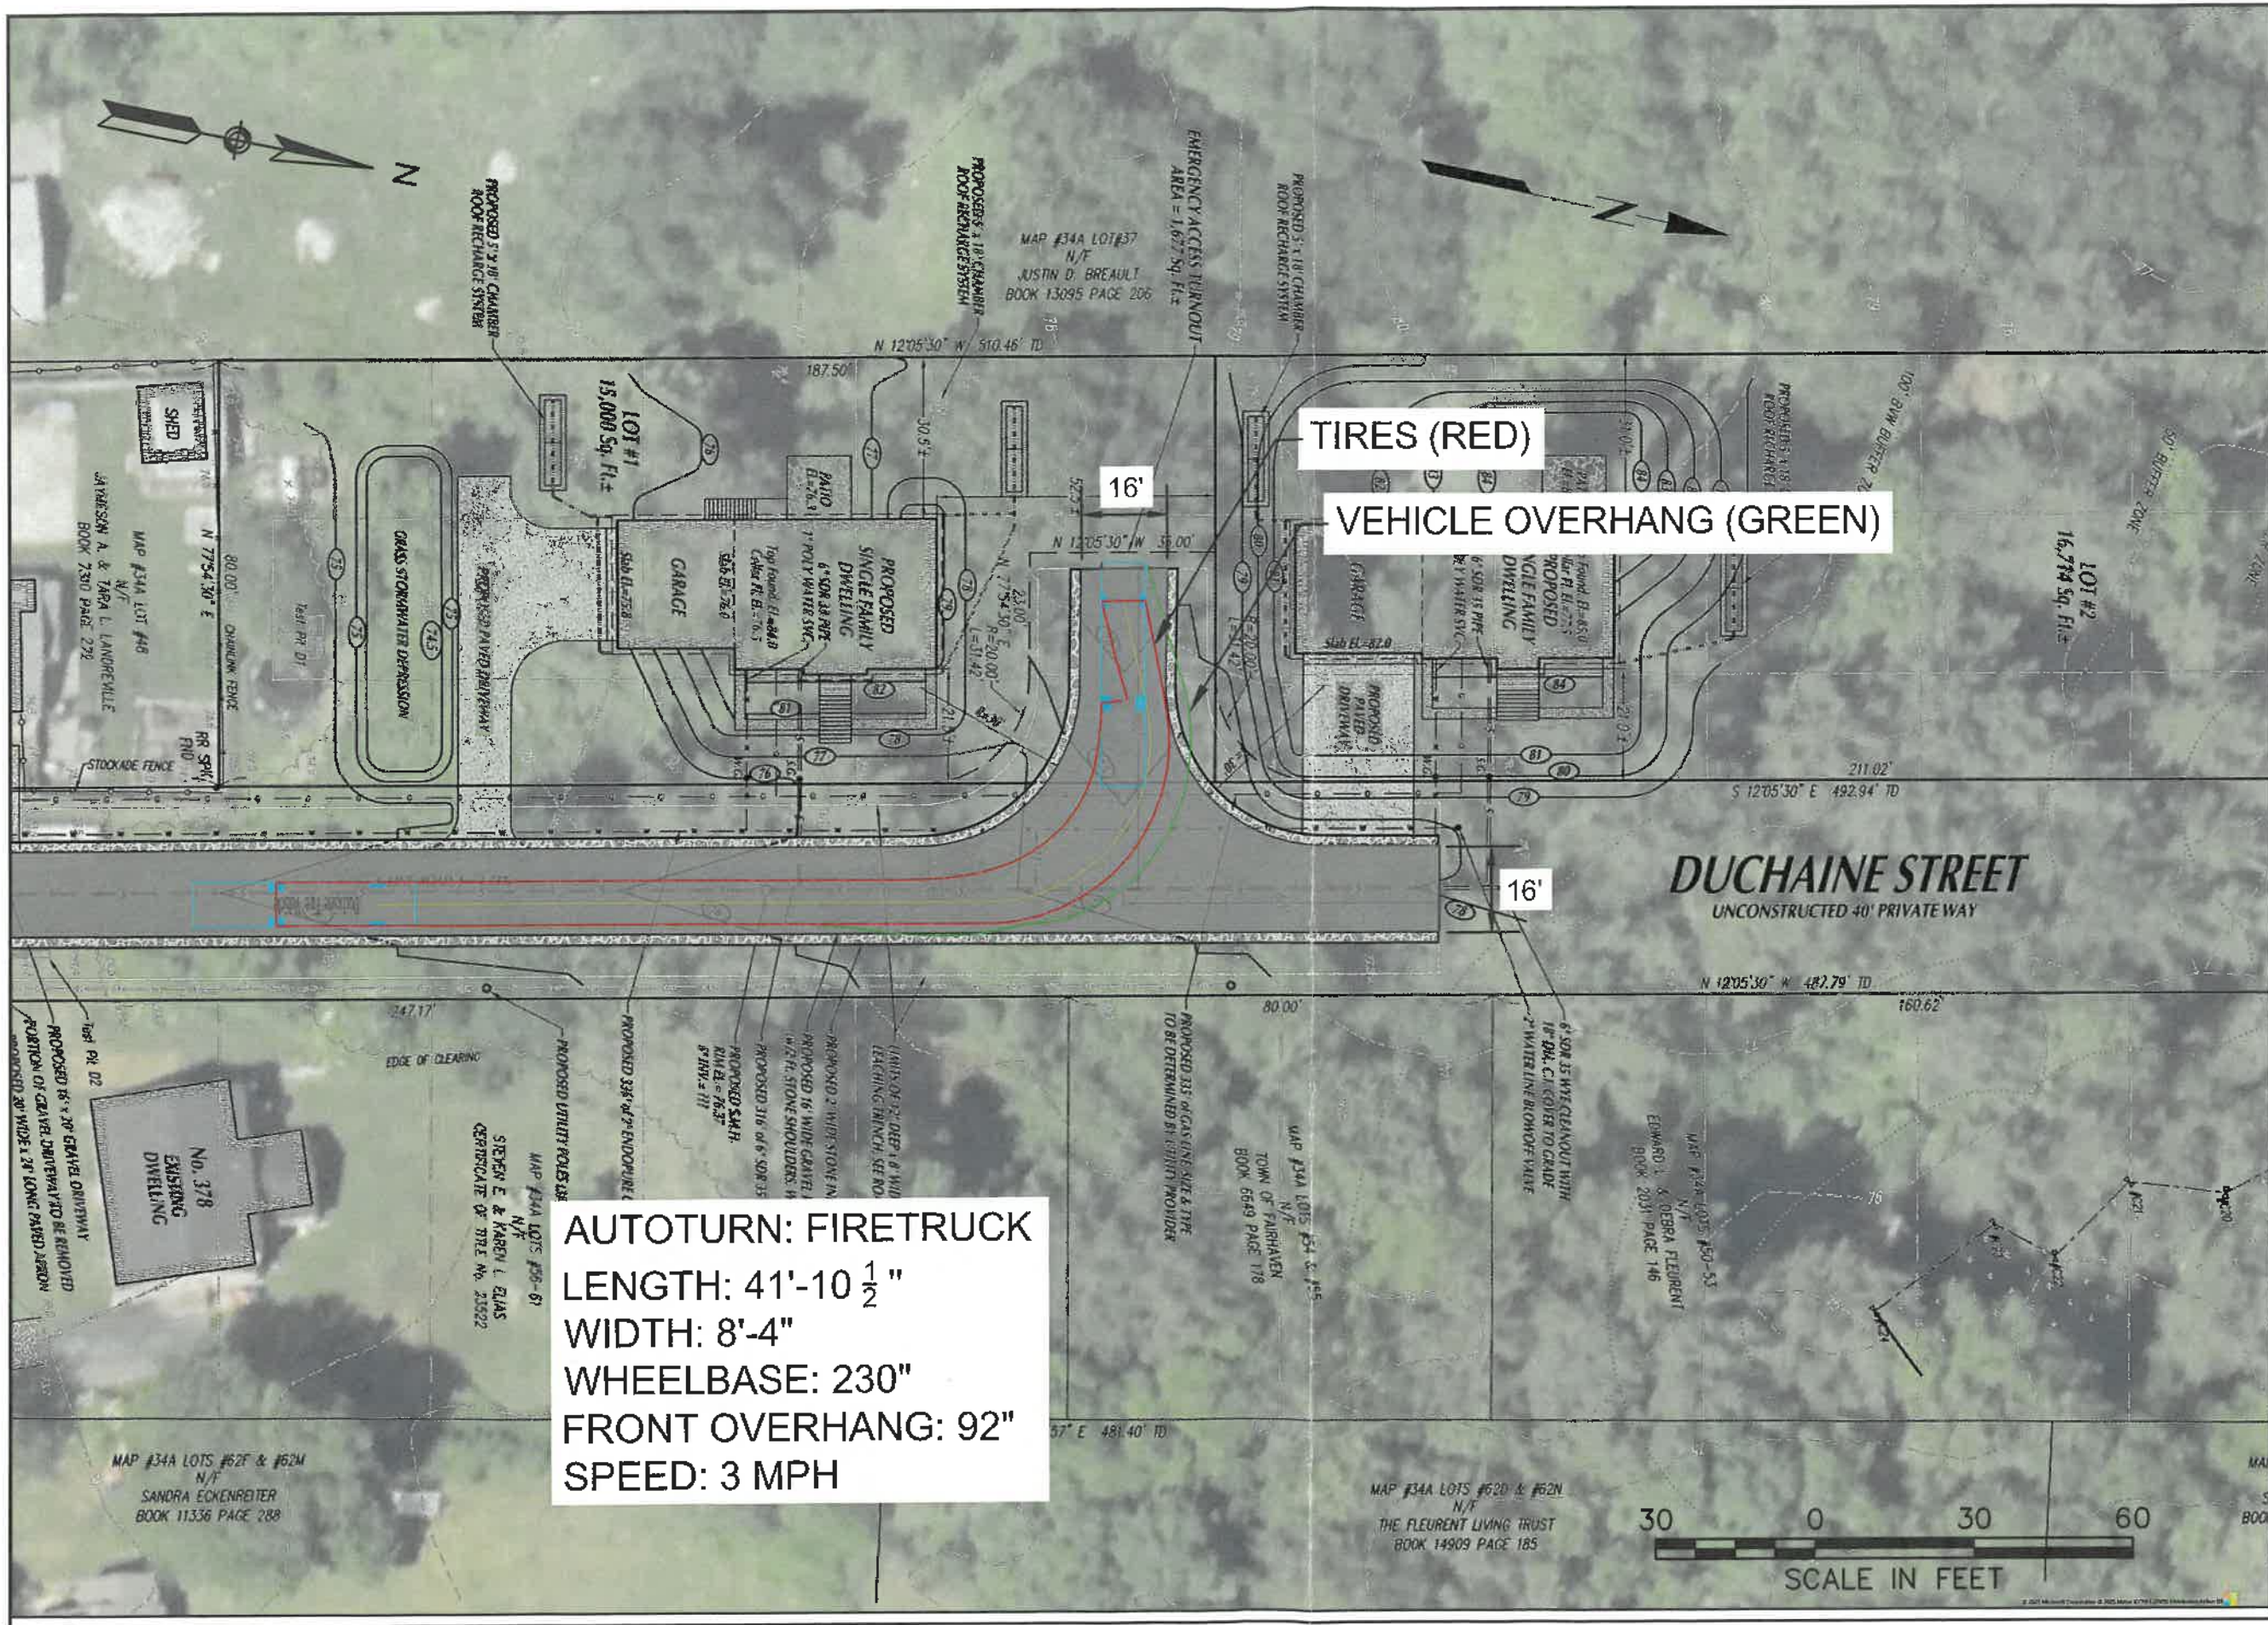

NOTES:

REV.	DESCRIPTION	BY	DATE
MOYER Transportation Engineering			
CLIENT: RYAN CORREIA			
SITE: DUCHAINE STREET FAIRHAVEN, MA			
TITLE: AUTOTURN - FIRE TRUCK			
SCALE: 1"=30'	DATE: 4/18/25	DRAWN: DM	CHECKED: DM
PROJECT NO: ---	DRAWING NO: 1 OF 2	REVISION: -	