

SCHNEIDER, DAVIGNON & LEONE, INC.

PROFESSIONAL CIVIL ENGINEERS & LAND SURVEYORS

MATTHEW C. LEONE, P.L.S.



DAVID M. DAVIGNON, P.E.
JAY MCKINNON, E.I.T.

July 20, 2026

Town of Fairhaven
Conservation Commission
40 Center Street
Fairhaven, MA 02719

Attn: Kelly Camara, Conservation & Sustainability Coordinator

Re: Notice of Intent Application

Project Type: Proposed House & Driveway Improvements
Applicants: Sandeep K. Gupta & Elizabeth S. Faria
Site Address: 54 Reservation Road
Assessors Lots #315 & #316 on Map #29A

Dear Kelly,

Schneider, Davignon, & Leone, Inc., acting as agent for the Applicants hereby submits the enclosed information for the purposes of scheduling a Public Hearing for the above described project.

Specifically, please find the following information:

- \$150.00 - NOI Application Fee
- \$75.00 – Legal Ad Fee
- Notice of Intent Application
- Site Plan

If you have any questions or need additional information, please call me at (508) 758-7866 (ext. 203).

Sincerely,
Schneider, Davignon, & Leone, Inc.

David M. Davignon, P.E.

cc: DEP-SE Regional Office (via electronic transmission only)
Sandeep Gupta & Elizabeth Faria
File 4095



Massachusetts Department of Environmental Protection
Bureau of Resource Protection - Wetlands

WPA Form 3 – Notice of Intent

Massachusetts Wetlands Protection Act M.G.L. c. 131, §40

Provided by MassDEP:

MassDEP File Number

Document Transaction Number

Fairhaven

City/Town

Important:

When filling out forms on the computer, use only the tab key to move your cursor - do not use the return key.



Note:
Before completing this form consult your local Conservation Commission regarding any municipal bylaw or ordinance.

A. General Information

1. Project Location (**Note:** electronic filers will click on button to locate project site):

54 Reservation Road

a. Street Address

Fairhaven

b. City/Town

02719

c. Zip Code

Latitude and Longitude:

29A

f. Assessors Map/Plat Number

N41-37'-11.09"

d. Latitude

W70-52'-06.69"

e. Longitude

315 & 316

g. Parcel /Lot Number

2. Applicant:

Sandeep K., Elizabeth S.

a. First Name

Gupta, Faria

b. Last Name

c. Organization

16 Stonemoor Drive

d. Street Address

Easton

e. City/Town

MA

f. State

02356

g. Zip Code

(804) 349-3579

h. Phone Number

i. Fax Number

efaria@gmail.com

j. Email Address

3. Property owner (required if different from applicant): ☐ Check if more than one owner

same as applicant

a. First Name

b. Last Name

c. Organization

d. Street Address

e. City/Town

f. State

g. Zip Code

h. Phone Number

i. Fax Number

j. Email address

4. Representative (if any):

David M.

a. First Name

Davignon, P.E.

b. Last Name

Schneider, Davignon & Leone, Inc.

c. Company

P.O. Box 480, 81A County Road, Unit G

d. Street Address

Mattapoisett

e. City/Town

MA

f. State

02739

g. Zip Code

(508) 758-7866

h. Phone Number

i. Fax Number

dsquared3368@yahoo.com

j. Email address

5. Total WPA Fee Paid (from NOI Wetland Fee Transmittal Form):

\$247.50

a. Total Fee Paid

\$97.50

b. State Fee Paid

\$150.00

c. City/Town Fee Paid



Massachusetts Department of Environmental Protection
Bureau of Resource Protection - Wetlands

WPA Form 3 – Notice of Intent

Massachusetts Wetlands Protection Act M.G.L. c. 131, §40

Provided by MassDEP:

MassDEP File Number

Document Transaction Number

Fairhaven

City/Town

A. General Information (continued)

6. General Project Description:

Proposed House & Driveway Improvements - See Project Narrative

7a. Project Type Checklist: (Limited Project Types see Section A. 7b.)

- | | |
|---|---|
| 1. ☒ Single Family Home | 2. ☐ Residential Subdivision |
| 3. ☐ Commercial/Industrial | 4. ☐ Dock/Pier |
| 5. ☐ Utilities | 6. ☐ Coastal engineering Structure |
| 7. ☐ Agriculture (e.g., cranberries, forestry) | 8. ☐ Transportation |
| 9. ☐ Other | |

7b. Is any portion of the proposed activity eligible to be treated as a limited project (including Ecological Restoration Limited Project) subject to 310 CMR 10.24 (coastal) or 310 CMR 10.53 (inland)?

1. ☐ Yes ☐ No If yes, describe which limited project applies to this project. (See 310 CMR 10.24 and 10.53 for a complete list and description of limited project types)

2. Limited Project Type

If the proposed activity is eligible to be treated as an Ecological Restoration Limited Project (310 CMR 10.24(8), 310 CMR 10.53(4)), complete and attach Appendix A: Ecological Restoration Limited Project Checklist and Signed Certification.

8. Property recorded at the Registry of Deeds for:

Bristol

a. County

14310

c. Book

b. Certificate # (if registered land)

67

d. Page Number

B. Buffer Zone & Resource Area Impacts (temporary & permanent)

- ☐ Buffer Zone Only – Check if the project is located only in the Buffer Zone of a Bordering Vegetated Wetland, Inland Bank, or Coastal Resource Area.
- ☐ Inland Resource Areas (see 310 CMR 10.54-10.58; if not applicable, go to Section B.3, Coastal Resource Areas).

Check all that apply below. Attach narrative and any supporting documentation describing how the project will meet all performance standards for each of the resource areas altered, including standards requiring consideration of alternative project design or location.



Massachusetts Department of Environmental Protection
Bureau of Resource Protection - Wetlands

WPA Form 3 – Notice of Intent

Massachusetts Wetlands Protection Act M.G.L. c. 131, §40

Provided by MassDEP:

MassDEP File Number

Document Transaction Number

Fairhaven

City/Town

B. Buffer Zone & Resource Area Impacts (temporary & permanent) (cont'd)

For all projects affecting other Resource Areas, please attach a narrative explaining how the resource area was delineated.

Resource Area	Size of Proposed Alteration	Proposed Replacement (if any)
a. ☐ Bank	n/a 1. linear feet	n/a 2. linear feet
b. ☐ Bordering Vegetated Wetland	n/a 1. square feet	n/a 2. square feet
c. ☐ Land Under Waterbodies and Waterways	n/a 1. square feet n/a 3. cubic yards dredged	n/a 2. square feet

Resource Area	Size of Proposed Alteration	Proposed Replacement (if any)
d. ☐ Bordering Land Subject to Flooding	n/a 1. square feet n/a 3. cubic feet of flood storage lost	n/a 2. square feet n/a 4. cubic feet replaced
e. ☐ Isolated Land Subject to Flooding	n/a 1. square feet n/a 2. cubic feet of flood storage lost	n/a 3. cubic feet replaced
f. ☐ Riverfront Area	n/a 1. Name of Waterway (if available) - specify coastal or inland	

2. Width of Riverfront Area (check one):

- ☐ 25 ft. - Designated Densely Developed Areas only
- ☐ 100 ft. - New agricultural projects only
- ☐ 200 ft. - All other projects

3. Total area of Riverfront Area on the site of the proposed project: n/a
square feet

4. Proposed alteration of the Riverfront Area:

n/a n/a n/a
a. total square feet b. square feet within 100 ft. c. square feet between 100 ft. and 200 ft.

5. Has an alternatives analysis been done and is it attached to this NOI? ☐ Yes ☐ No

6. Was the lot where the activity is proposed created prior to August 1, 1996? ☐ Yes ☐ No

3. ☒ Coastal Resource Areas: (See 310 CMR 10.25-10.35)

Note: for coastal riverfront areas, please complete **Section B.2.f.** above.



Massachusetts Department of Environmental Protection
Bureau of Resource Protection - Wetlands

WPA Form 3 – Notice of Intent

Massachusetts Wetlands Protection Act M.G.L. c. 131, §40

Provided by MassDEP:

MassDEP File Number

Document Transaction Number

Fairhaven

City/Town

B. Buffer Zone & Resource Area Impacts (temporary & permanent) (cont'd)

Check all that apply below. Attach narrative and supporting documentation describing how the project will meet all performance standards for each of the resource areas altered, including standards requiring consideration of alternative project design or location.

Online Users:
Include your document transaction number (provided on your receipt page) with all supplementary information you submit to the Department.

<u>Resource Area</u>	<u>Size of Proposed Alteration</u>	<u>Proposed Replacement (if any)</u>
a. ☐ Designated Port Areas	Indicate size under Land Under the Ocean, below	
b. ☐ Land Under the Ocean	n/a 1. square feet n/a 2. cubic yards dredged	
c. ☐ Barrier Beach	Indicate size under Coastal Beaches and/or Coastal Dunes below	
d. ☐ Coastal Beaches	n/a 1. square feet	2. cubic yards beach nourishment
e. ☐ Coastal Dunes	n/a 1. square feet	2. cubic yards dune nourishment
	<u>Size of Proposed Alteration</u>	<u>Proposed Replacement (if any)</u>
f. ☐ Coastal Banks	n/a 1. linear feet	
g. ☐ Rocky Intertidal Shores	n/a 1. square feet	
h. ☐ Salt Marshes	n/a 1. square feet	2. sq ft restoration, rehab., creation
i. ☐ Land Under Salt Ponds	n/a 1. square feet n/a 2. cubic yards dredged	
j. ☐ Land Containing Shellfish	n/a 1. square feet	
k. ☐ Fish Runs	Indicate size under Coastal Banks, inland Bank, Land Under the Ocean, and/or inland Land Under Waterbodies and Waterways, above n/a 1. cubic yards dredged	
l. ☒ Land Subject to Coastal Storm Flowage	1,300 1. square feet	
4. ☐ Restoration/Enhancement	If the project is for the purpose of restoring or enhancing a wetland resource area in addition to the square footage that has been entered in Section B.2.b or B.3.h above, please enter the additional amount here.	
	a. square feet of BVW	b. square feet of Salt Marsh
5. ☐ Project Involves Stream Crossings		
	a. number of new stream crossings	b. number of replacement stream crossings



Massachusetts Department of Environmental Protection
Bureau of Resource Protection - Wetlands

WPA Form 3 – Notice of Intent

Massachusetts Wetlands Protection Act M.G.L. c. 131, §40

Provided by MassDEP:

MassDEP File Number

Document Transaction Number

Fairhaven

City/Town

C. Other Applicable Standards and Requirements

- ☐ This is a proposal for an Ecological Restoration Limited Project. Skip Section C and complete Appendix A: Ecological Restoration Limited Project Checklists – Required Actions (310 CMR 10.11).

Streamlined Massachusetts Endangered Species Act/Wetlands Protection Act Review

1. Is any portion of the proposed project located in **Estimated Habitat of Rare Wildlife** as indicated on the most recent Estimated Habitat Map of State-Listed Rare Wetland Wildlife published by the Natural Heritage and Endangered Species Program (NHESP)? To view habitat maps, see the *Massachusetts Natural Heritage Atlas* or go to http://maps.massgis.state.ma.us/PRI_EST_HAB/viewer.htm.

a. ☐ Yes ☒ No

If yes, include proof of mailing or hand delivery of NOI to:

Natural Heritage and Endangered Species Program
Division of Fisheries and Wildlife
1 Rabbit Hill Road
Westborough, MA 01581

2021-15th Edition

b. Date of map

If yes, the project is also subject to Massachusetts Endangered Species Act (MESA) review (321 CMR 10.18). To qualify for a streamlined, 30-day, MESA/Wetlands Protection Act review, please complete Section C.1.c, and include requested materials with this Notice of Intent (NOI); *OR* complete Section C.2.f, if applicable. *If MESA supplemental information is not included with the NOI, by completing Section 1 of this form, the NHESP will require a separate MESA filing which may take up to 90 days to review (unless noted exceptions in Section 2 apply, see below).*

- c. Submit Supplemental Information for Endangered Species Review*

1. ☐ Percentage/acreage of property to be altered:

(a) within wetland Resource Area

percentage/acreage

(b) outside Resource Area

percentage/acreage

2. ☐ Assessor's Map or right-of-way plan of site

2. ☐ Project plans for entire project site, including wetland resource areas and areas outside of wetlands jurisdiction, showing existing and proposed conditions, existing and proposed tree/vegetation clearing line, and clearly demarcated limits of work **

(a) ☐ Project description (including description of impacts outside of wetland resource area & buffer zone)

(b) ☐ Photographs representative of the site

* Some projects **not** in Estimated Habitat may be located in Priority Habitat, and require NHESP review (see <https://www.mass.gov/mass-endangered-species-act-mesa-regulatory-review>).

Priority Habitat includes habitat for state-listed plants and strictly upland species not protected by the Wetlands Protection Act.

** MESA projects may not be segmented (321 CMR 10.16). The applicant must disclose full development plans even if such plans are not required as part of the Notice of Intent process.



Massachusetts Department of Environmental Protection
Bureau of Resource Protection - Wetlands

WPA Form 3 – Notice of Intent

Massachusetts Wetlands Protection Act M.G.L. c. 131, §40

Provided by MassDEP:

MassDEP File Number

Document Transaction Number

Fairhaven

City/Town

C. Other Applicable Standards and Requirements (cont'd)

- (c) ☐ MESA filing fee (fee information available at <https://www.mass.gov/how-to/how-to-file-for-a-mesa-project-review>).

Make check payable to "Commonwealth of Massachusetts - NHESP" and **mail to NHESP** at above address

Projects altering 10 or more acres of land, also submit:

- (d) ☐ Vegetation cover type map of site
- (e) ☐ Project plans showing Priority & Estimated Habitat boundaries
- (f) OR Check One of the Following

1. ☐ Project is exempt from MESA review.
Attach applicant letter indicating which MESA exemption applies. (See 321 CMR 10.14, <https://www.mass.gov/service-details/exemptions-from-review-for-projectsactivities-in-priority-habitat>; the NOI must still be sent to NHESP if the project is within estimated habitat pursuant to 310 CMR 10.37 and 10.59.)

2. ☐ Separate MESA review ongoing.

a. NHESP Tracking #

b. Date submitted to NHESP

3. ☐ Separate MESA review completed.

Include copy of NHESP "no Take" determination or valid Conservation & Management Permit with approved plan.

3. For coastal projects only, is any portion of the proposed project located below the mean high water line or in a fish run?

- a. ☐ Not applicable – project is in inland resource area only b. ☐ Yes ☒ No

If yes, include proof of mailing, hand delivery, or electronic delivery of NOI to either:

South Shore - Bourne to Rhode Island border, and the Cape & Islands:

North Shore - Plymouth to New Hampshire border:

Division of Marine Fisheries -
Southeast Marine Fisheries Station
Attn: Environmental Reviewer
836 South Rodney French Blvd.
New Bedford, MA 02744
Email: dmf.envreview-south@mass.gov

Division of Marine Fisheries -
North Shore Office
Attn: Environmental Reviewer
30 Emerson Avenue
Gloucester, MA 01930
Email: dmf.envreview-north@mass.gov

Also if yes, the project may require a Chapter 91 license. For coastal towns in the Northeast Region, please contact MassDEP's Boston Office. For coastal towns in the Southeast Region, please contact MassDEP's Southeast Regional Office.

- c. ☐ Is this an aquaculture project? d. ☐ Yes ☒ No

If yes, include a copy of the Division of Marine Fisheries Certification Letter (M.G.L. c. 130, § 57).



Massachusetts Department of Environmental Protection
Bureau of Resource Protection - Wetlands

WPA Form 3 – Notice of Intent

Massachusetts Wetlands Protection Act M.G.L. c. 131, §40

Provided by MassDEP:

MassDEP File Number

Document Transaction Number

Fairhaven

City/Town

C. Other Applicable Standards and Requirements (cont'd)

Online Users:
Include your document transaction number (provided on your receipt page) with all supplementary information you submit to the Department.

4. Is any portion of the proposed project within an Area of Critical Environmental Concern (ACEC)?
- a. ☐ Yes ☒ No If yes, provide name of ACEC (see instructions to WPA Form 3 or MassDEP Website for ACEC locations). **Note:** electronic filers click on Website.
- b. ACEC
5. Is any portion of the proposed project within an area designated as an Outstanding Resource Water (ORW) as designated in the Massachusetts Surface Water Quality Standards, 314 CMR 4.00?
- a. ☐ Yes ☒ No
6. Is any portion of the site subject to a Wetlands Restriction Order under the Inland Wetlands Restriction Act (M.G.L. c. 131, § 40A) or the Coastal Wetlands Restriction Act (M.G.L. c. 130, § 105)?
- a. ☐ Yes ☒ No
7. Is this project subject to provisions of the MassDEP Stormwater Management Standards?
- a. ☐ Yes. Attach a copy of the Stormwater Report as required by the Stormwater Management Standards per 310 CMR 10.05(6)(k)-(q) and check if:
1. ☐ Applying for Low Impact Development (LID) site design credits (as described in Stormwater Management Handbook Vol. 2, Chapter 3)
 2. ☐ A portion of the site constitutes redevelopment
 3. ☐ Proprietary BMPs are included in the Stormwater Management System.
- b. ☒ No. Check why the project is exempt:
1. ☒ Single-family house
 2. ☐ Emergency road repair
 3. ☐ Small Residential Subdivision (less than or equal to 4 single-family houses or less than or equal to 4 units in multi-family housing project) with no discharge to Critical Areas.

D. Additional Information

- ☐ This is a proposal for an Ecological Restoration Limited Project. Skip Section D and complete Appendix A: Ecological Restoration Notice of Intent – Minimum Required Documents (310 CMR 10.12).

Applicants must include the following with this Notice of Intent (NOI). See instructions for details.

Online Users: Attach the document transaction number (provided on your receipt page) for any of the following information you submit to the Department.

1. ☒ USGS or other map of the area (along with a narrative description, if necessary) containing sufficient information for the Conservation Commission and the Department to locate the site. (Electronic filers may omit this item.)
2. ☒ Plans identifying the location of proposed activities (including activities proposed to serve as a Bordering Vegetated Wetland [BVW] replication area or other mitigating measure) relative to the boundaries of each affected resource area.



Massachusetts Department of Environmental Protection
Bureau of Resource Protection - Wetlands

WPA Form 3 – Notice of Intent

Massachusetts Wetlands Protection Act M.G.L. c. 131, §40

Provided by MassDEP:

MassDEP File Number

Document Transaction Number

Fairhaven

City/Town

D. Additional Information (cont'd)

3. ☒ Identify the method for BVW and other resource area boundary delineations (MassDEP BVW Field Data Form(s), Determination of Applicability, Order of Resource Area Delineation, etc.), and attach documentation of the methodology.

4. ☒ List the titles and dates for all plans and other materials submitted with this NOI.

Site Plan

a. Plan Title

Schneider, Davignon & Leone, Inc.

David M. Davignon, P.E.

b. Prepared By

c. Signed and Stamped by

n/a

1" = 10'

d. Final Revision Date

e. Scale

see list on project narrative

7-16-26

f. Additional Plan or Document Title

g. Date

5. ☐ If there is more than one property owner, please attach a list of these property owners not listed on this form.
6. ☐ Attach proof of mailing for Natural Heritage and Endangered Species Program, if needed.
7. ☐ Attach proof of mailing for Massachusetts Division of Marine Fisheries, if needed.
8. ☒ Attach NOI Wetland Fee Transmittal Form
9. ☐ Attach Stormwater Report, if needed.

E. Fees

1. ☐ Fee Exempt: No filing fee shall be assessed for projects of any city, town, county, or district of the Commonwealth, federally recognized Indian tribe housing authority, municipal housing authority, or the Massachusetts Bay Transportation Authority.

Applicants must submit the following information (in addition to pages 1 and 2 of the NOI Wetland Fee Transmittal Form) to confirm fee payment:

1169

7-15-26

2. Municipal Check Number

3. Check date

1168

7-15-26

4. State Check Number

5. Check date

Sandeep K.

Gupta

6. Payor name on check: First Name

7. Payor name on check: Last Name



Massachusetts Department of Environmental Protection
Bureau of Resource Protection - Wetlands

WPA Form 3 – Notice of Intent

Massachusetts Wetlands Protection Act M.G.L. c. 131, §40

Provided by MassDEP:

MassDEP File Number

Document Transaction Number

Fairhaven

City/Town

F. Signatures and Submittal Requirements

I hereby certify under the penalties of perjury that the foregoing Notice of Intent and accompanying plans, documents, and supporting data are true and complete to the best of my knowledge. I understand that the Conservation Commission will place notification of this Notice in a local newspaper at the expense of the applicant in accordance with the wetlands regulations, 310 CMR 10.05(5)(a).

I further certify under penalties of perjury that all abutters were notified of this application, pursuant to the requirements of M.G.L. c. 131, § 40. Notice must be made by Certificate of Mailing or in writing by hand delivery or certified mail (return receipt requested) to all abutters within 100 feet of the property line of the project location.

1. Signature of Applicant

2. Date

3. Signature of Property Owner (if different)

4. Date

5. Signature of Representative (if any)

6. Date

For Conservation Commission:

Two copies of the completed Notice of Intent (Form 3), including supporting plans and documents, two copies of the NOI Wetland Fee Transmittal Form, and the city/town fee payment, to the Conservation Commission by certified mail or hand delivery.

For MassDEP:

One copy of the completed Notice of Intent (Form 3), including supporting plans and documents, one copy of the NOI Wetland Fee Transmittal Form, and a **copy** of the state fee payment to the MassDEP Regional Office (see Instructions) by certified mail or hand delivery.

Other:

If the applicant has checked the "yes" box in any part of Section C, Item 3, above, refer to that section and the Instructions for additional submittal requirements.

The original and copies must be sent simultaneously. Failure by the applicant to send copies in a timely manner may result in dismissal of the Notice of Intent.



Massachusetts Department of Environmental Protection
Bureau of Resource Protection - Wetlands
NOI Wetland Fee Transmittal Form
Massachusetts Wetlands Protection Act M.G.L. c. 131, §40

Important: When filling out forms on the computer, use only the tab key to move your cursor - do not use the return key.



A. Applicant Information

1. Location of Project:

54 Reservation Road

a. Street Address

1168

c. Check number

Fairhaven

b. City/Town

\$97.50

d. Fee amount

2. Applicant Mailing Address:

Sandeep K., Elizabeth S.

a. First Name

Gupta, Faria

b. Last Name

c. Organization

16 Stonemoor Drive

d. Mailing Address

Easton

e. City/Town

(804) 349-3579

h. Phone Number

MA

f. State

02356

g. Zip Code

efaria@gmail.com

j. Email Address

i. Fax Number

3. Property Owner (if different):

same as applicant

a. First Name

b. Last Name

c. Organization

d. Mailing Address

e. City/Town

f. State

g. Zip Code

h. Phone Number

i. Fax Number

j. Email Address

B. Fees

Fee should be calculated using the following process & worksheet. ***Please see Instructions before filling out worksheet.***

Step 1/Type of Activity: Describe each type of activity that will occur in wetland resource area and buffer zone.

Step 2/Number of Activities: Identify the number of each type of activity.

Step 3/Individual Activity Fee: Identify each activity fee from the six project categories listed in the instructions.

Step 4/Subtotal Activity Fee: Multiply the number of activities (identified in Step 2) times the fee per category (identified in Step 3) to reach a subtotal fee amount. Note: If any of these activities are in a Riverfront Area in addition to another Resource Area or the Buffer Zone, the fee per activity should be multiplied by 1.5 and then added to the subtotal amount.

Step 5/Total Project Fee: Determine the total project fee by adding the subtotal amounts from Step 4.

Step 6/Fee Payments: To calculate the state share of the fee, divide the total fee in half and subtract \$12.50. To calculate the city/town share of the fee, divide the total fee in half and add \$12.50.

To calculate filing fees, refer to the category fee list and examples in the instructions for filling out WPA Form 3 (Notice of Intent).

[illegible]

Step 6/Fee Payments:

Total Project Fee:	<u>\$247.50</u>
	a. Total Fee from Step 5
State share of filing Fee:	<u>\$97.50</u>
	b. 1/2 Total Fee less \$12.50
City/Town share of filling Fee:	<u>\$150.00</u>
	c. 1/2 Total Fee plus \$12.50

a.) Complete pages 1 and 2 and send with a check or money order for the state share of the fee, payable to the Commonwealth of Massachusetts.

b.) **To the Conservation Commission:** Send the Notice of Intent or Abbreviated Notice of Intent; a **copy** of this form; and the city/town fee payment.

Page 2 of 2

© DELUXE WALLET OR DUPLICATE

SANDEEP K GUPTA
16 STONEMOOR DRIVE
NORTH EASTON, MA 02356

97-311/1240 1168

DATE 7/15/26

PAY TO THE ORDER OF Commonwealth of Massachusetts \$ 97.50
ninety seven and fifty cent DOLLARS  Security Features Included. Details on Back.

ally BANK.

MEMO Dep fee, 54 Reservation  MP

UNIVERSAL

© DELUXE WALLET OR DUPLICATE

SANDEEP K GUPTA
16 STONEMOOR DRIVE
NORTH EASTON, MA 02356

97-311/1240 1169

DATE 7/15/26

PAY TO THE ORDER OF Town of Fairhaven \$ 150^{xx}/100
one hundred fifty dollar DOLLARS  Security Features Included. Details on Back.

ally BANK.

MEMO ConCom fee (54 Reservation)  MP

UNIVERSAL

© DELUXE WALLET OR DUPLICATE

SANDEEP K GUPTA
16 STONEMOOR DRIVE
NORTH EASTON, MA 02356

97-311/1240 1170

DATE 7/15/26

PAY TO THE ORDER OF Town of Fairhaven \$ 75^{xx}/100
seventy five dollar DOLLARS  Security Features Included. Details on Back.

ally BANK.

MEMO Legal ad (54 Reservation)  MP

UNIVERSAL

SCHNEIDER, DAVIGNON & LEONE, INC.

PROFESSIONAL CIVIL ENGINEERS & LAND SURVEYORS

MATTHEW C. LEONE, P.L.S.



DAVID M. DAVIGNON, P.E.
JAY MCKINNON, E.I.T.

July 20, 2026

Re: Notice of Intent – Project Narrative

Applicants: Sandeep K. Gupta & Elizabeth S. Faria

Site Address: 54 Reservation Road

Assessors Lots #315-#316 on Map #29A

Project Purpose:

The purpose of the project is to create garage space with the installation of break-away panels and to relocate the existing driveway to access the new garage space below the dwelling.

Site Background:

The subject property is approximately 7,738 sq. ft. in size and is developed with a single-family dwelling, crushed stone driveway, concrete pads and lawn areas throughout. The site is bordered easterly by Reservation Road, westerly by Buzzards Bay, southerly by a developed residential property and northerly by an undeveloped Town owned property. The site is protected from Buzzards Bay by an existing vertical concrete seawall.

Wetland Resource Areas:

The entire site falls within Land Subject to Coastal Storm Flowage, Flood Zone VE (El. 16 and 20). The top of the Coastal Bank is the seaward face of the existing vertical concrete seawall. The site also contains Coastal Beach westerly and Coastal Dune southerly. Finally, the site borders a Coastal Dune northerly.

Work Description:

Prior to any work the contractor shall install an erosion control barrier consisting of siltation fence, straw wattles or silt socks as depicted on the plan.

Work will commence with the removal of the existing stone under the dwelling and lawn between the house and roadway to a depth of 12". Bedding material consisting of crushed stone shall be installed to a depth of 8". A 1" depth of C-33 sand shall then be placed followed by the installation of pervious concrete grid pavers using "Turfstone Grid Paver" (or design engineer approved equal). The pervious paver will be filled with crushed stone.

The existing crushed stone driveway will then be removed and replaced with screened loam and seeded. Break-away panels will then be installed around the perimeter of the house concrete column foundation. Said break-away panels shall be designed by a Structural Engineer in compliance with FEMA and Mass Building Code and subject to the issuance of a Building Permit.

SCHNEIDER, DAVIGNON & LEONE, INC.
PROFESSIONAL CIVIL ENGINEERS & LAND SURVEYORS

MATTHEW C. LEONE, P.L.S.



DAVID M. DAVIGNON, P.E.

Attachments are enclosed as follows:

- Certified 100-foot Abutters List
- DEP Abutter Notification Form
- Figure 1: U.S.G.S. Quadrangle
- Figure 2: Estimated Habitat Map
- Figure 3: Fairhaven Assessors Map #29A
- Figure 4: Fairhaven F.I.R.M.
- Site Photos
- Site Plan

CAETANO NATALIE
43 RESERVATION RD.
FAIRHAVEN, MA 02719

FAIRHAVEN LAND PRESERVATI
P O BOX 491
FAIRHAVEN, MA 02719

FAIRHAVEN TOWN OF
40 CENTER STREET
FAIRHAVEN, MA 02719

TOWN OF FAIRHAVEN
40 CENTER STREET
FAIRHAVEN, MA 02719

**Notification to Abutters Under the
Massachusetts Wetlands Protection Act
and the Fairhaven Wetlands Bylaw**

*(this form must be completed and copies sent by certified mail
or hand delivery to all abutters within 100 feet of the property
where the project is located)*


In accordance with the Massachusetts General Laws Chapter 131, Section 40 (the Wetlands Protection Act) and the Fairhaven Wetlands Bylaw (Chapter 192), you are hereby notified of the following:

1. The applicant's name is Sandeep K. Gupta & Elizabeth S. Faria
2. The applicant has filed the following with the Fairhaven Conservation Commission:
☐ Request for Determination of Applicability
☒ Notice of Intent
☐ Request to Amend an existing Order of Conditions
☐ Notice of Resource Area Delineation
3. The address or location of the site where the activity, project, or delineation is proposed is:
54 Reservation Road, Lots #315 & #316 on Map #29A, Fairhaven, MA.
4. The proposed work includes the installation of break-away panels and modifications to and expansion of
the driveway using pervious pavers.

5. Copies of the above application may be examined at the Conservation Office, located in Town Hall, 40 Center Street, Fairhaven, MA 02719, between 8:00 AM and 6:00 PM Monday, 8:00 AM - 4:30 PM Tuesday, Wednesday, Thursday and 8:00 AM - 11:30 AM Friday. Copies may be obtained at the office if notified in advance or from the applicant.
6. Applications will also be uploaded to www.fairhaven-ma.gov/conservation-commission/pages/current-filings. If you are unable to access or view the application electronically, please contact the Conservation Office at 508-979-4023, ext. 8129.
7. Notice of the public hearing including its date, time, and place will be published at least five business days in advance in the Fairhaven Neighborhood News, and will be posted on the Fairhaven Town Website and at the Fairhaven Town Hall not less than 48 hours in advance.

PLEASE NOTE:

Since you are receiving this notice, you may have wetland resource areas or wetland buffers on your property. Therefore, construction, cutting, clearing, or grading may require a permit. For clarification or for more information, call the Conservation Agent at 508-979-4082 or visit our website.

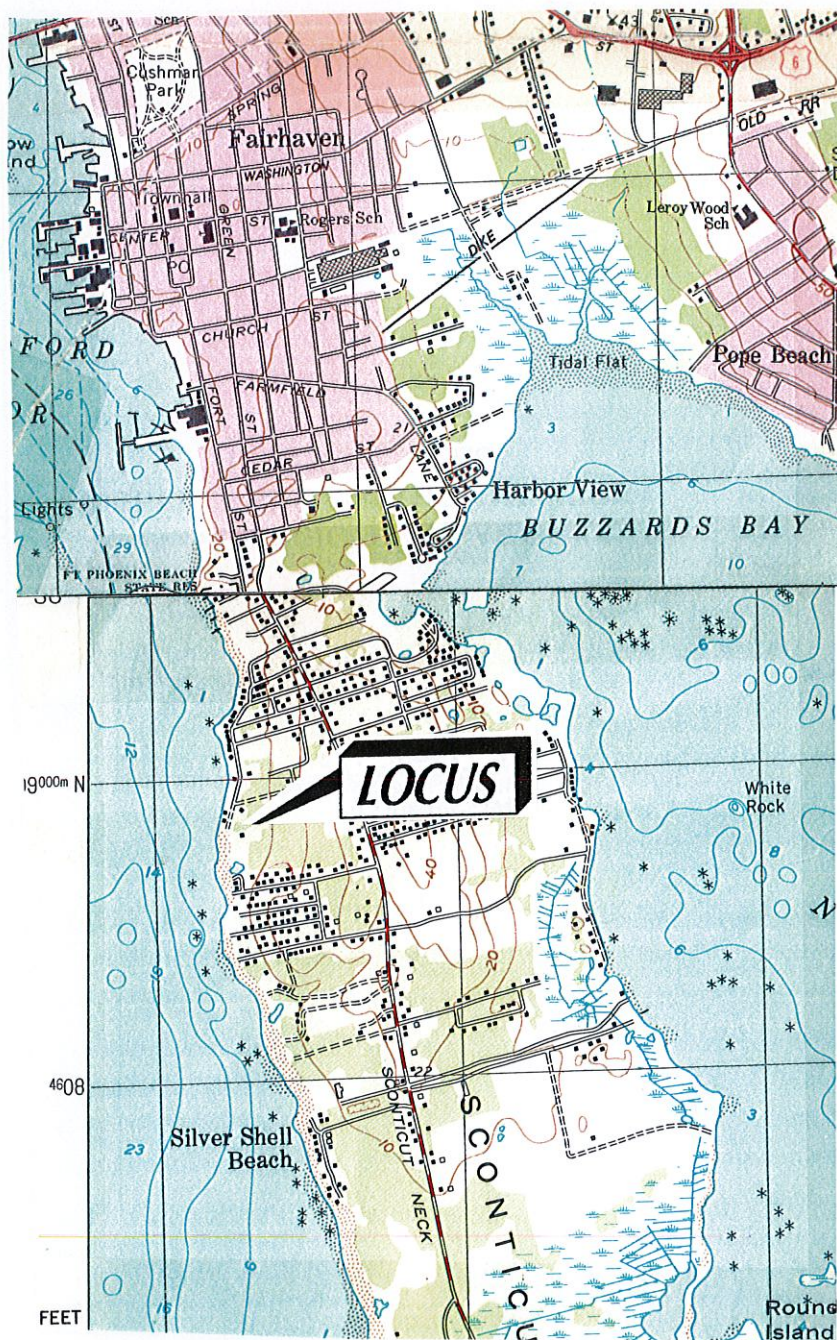

SCITICUT NECK QUAD.

U.S.G.S. QUADRANGLE MAP

SCALE: 1"=2,083'

SCHNEIDER, DAVIGNON & LEONE, INC.

PROFESSIONAL CIVIL ENGINEERS & LAND SURVEYORS
P.O. BOX 480, 81A COUNTY ROAD, UNIT G, MATTAPOISETT, MA 02739
1-508-758-7866



NOI Application


Applicant: Sandeep K. Gupta & Elizabeth S. Faria

Site Address: 54 Reservation Road

Town of: Fairhaven

Locus = Lots #315 & #316 on Assessors Map #29A

FIGURE 1

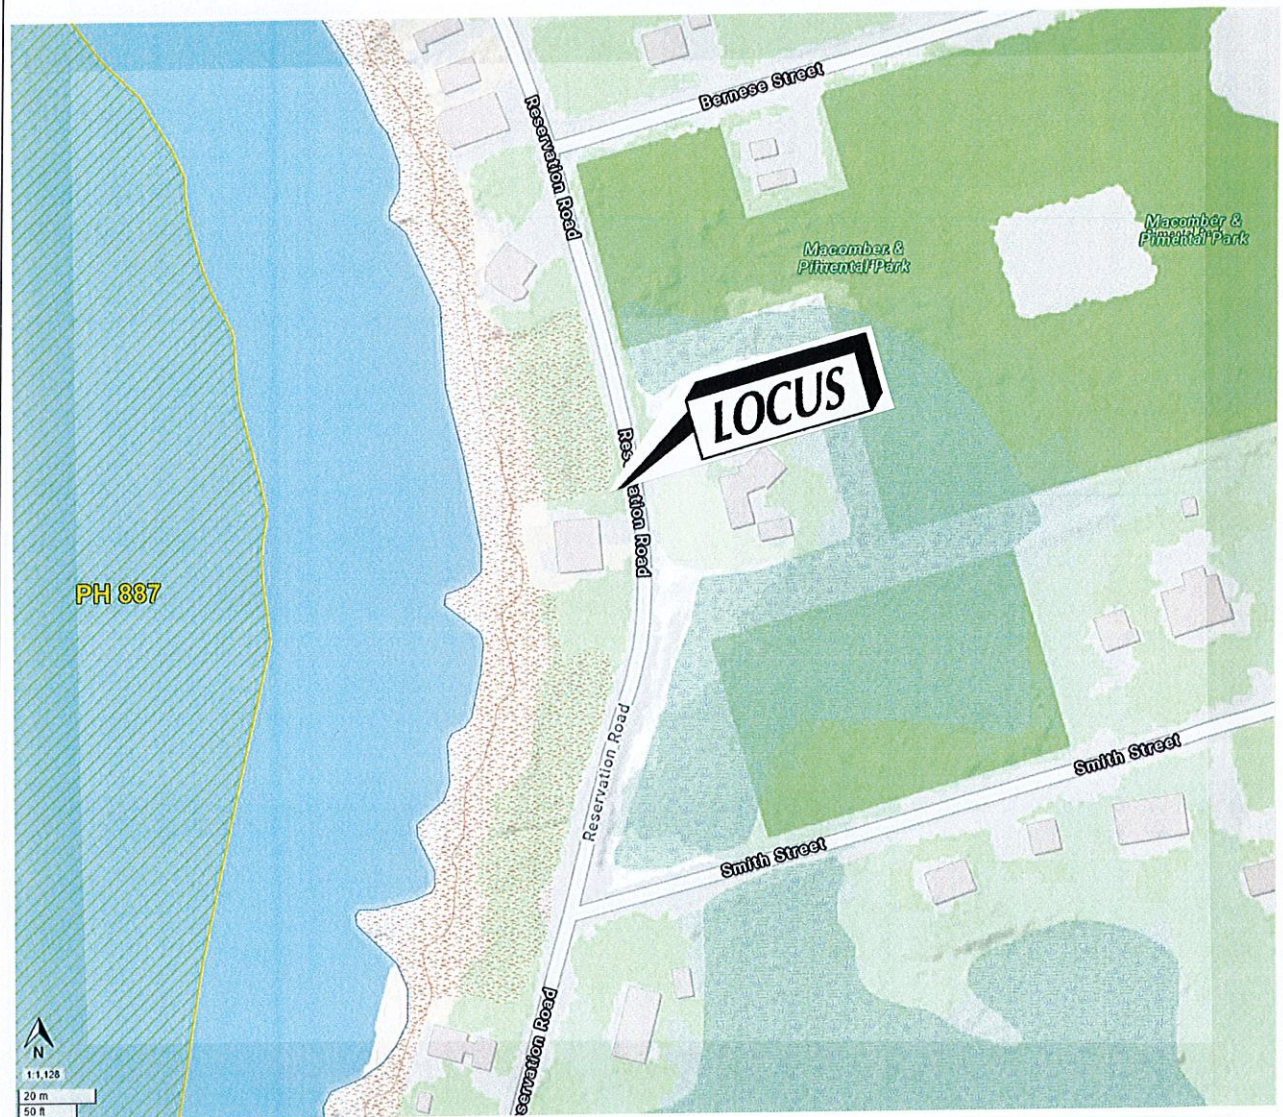

ESTIMATED HABITAT MAP

Not to Scale

SCHNEIDER, DAVIGNON & LEONE, INC.

PROFESSIONAL CIVIL ENGINEERS & LAND SURVEYORS
P.O. BOX 480, 81A COUNTY ROAD, UNIT G, MATTAPOISETT, MA 02739
1-508-758-7866



NOI Application

Applicant: Sandeep K. Gupta & Elizabeth S. Faria


Site Address: 54 Reservation Road

Town of: Fairhaven

Locus = Lots #315 & #316 on Assessors Map #29A

FIGURE 2

BUZZARDS BAY

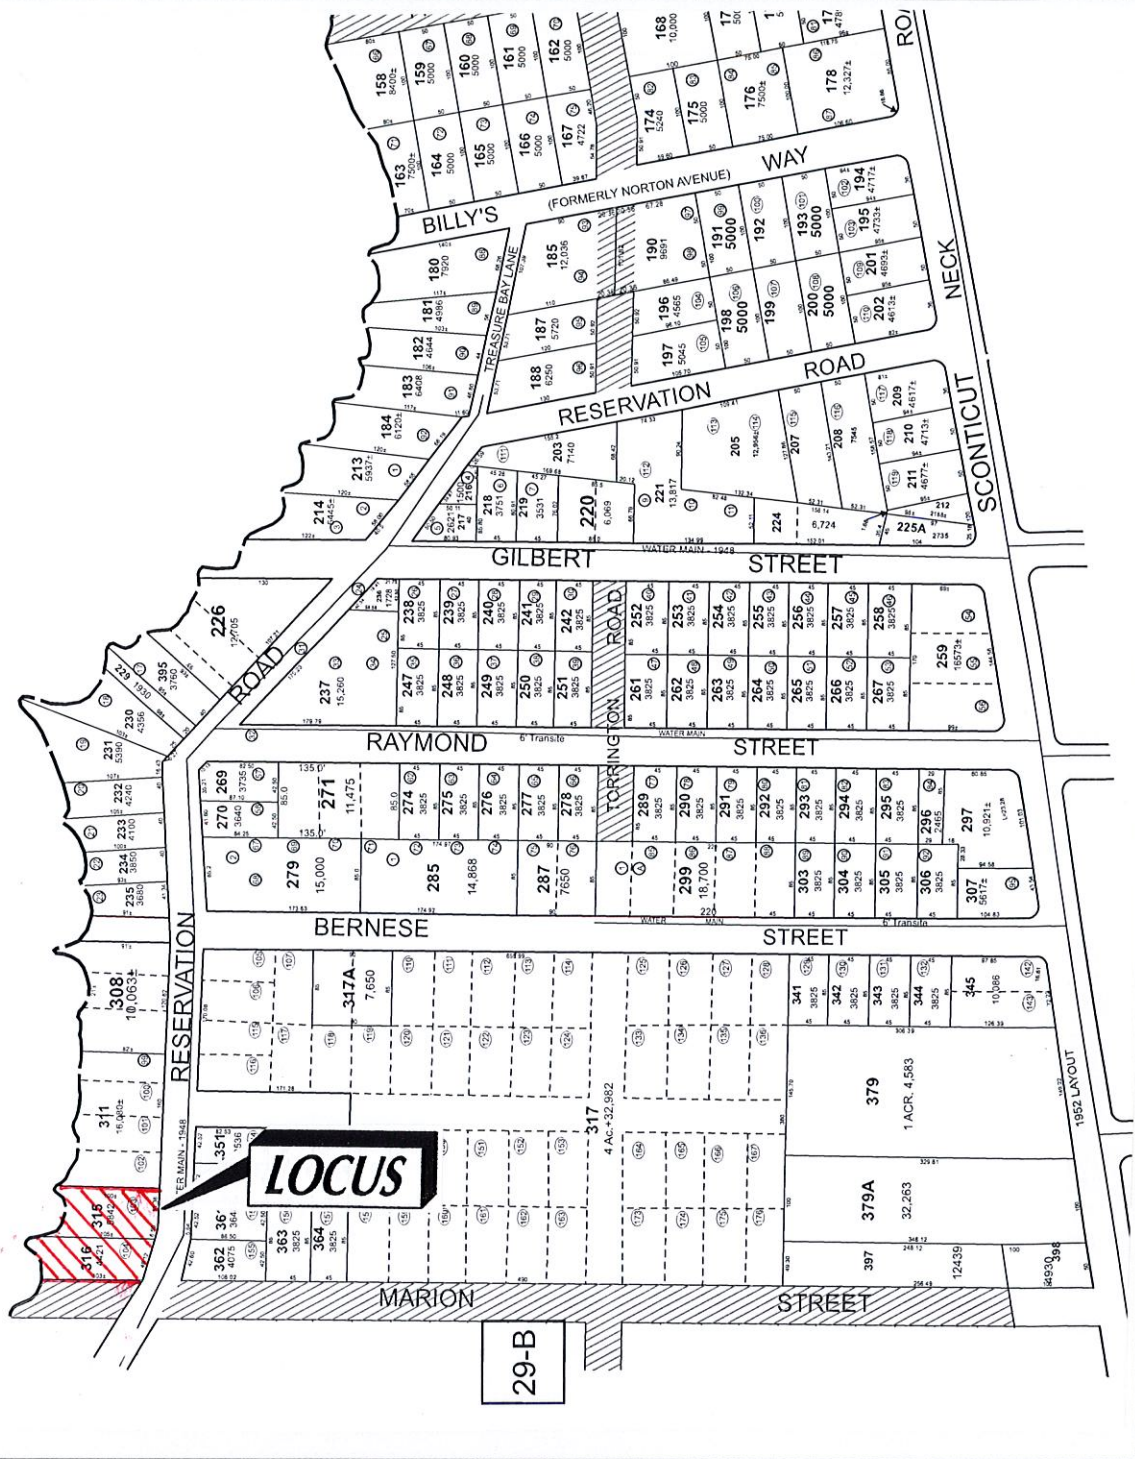

ASSESSORS MAP #29A

Not to Scale

SCHNEIDER, DAVIGNON & LEONE, INC.

PROFESSIONAL CIVIL ENGINEERS & LAND SURVEYORS
P.O. Box 480, 81A COUNTY ROAD, UNIT G, MATTAPOISETT, MA 02739
1-508-758-7866



NOI Application

Applicant: Sandeep K. Gupta & Elizabeth S. Faria

Site Address: 54 Reservation Road

Town of: Fairhaven

Locus = Lots #315 & #316 on Assessors Map #29A

FIGURE 2



PANEL NO.
25005C0501F

FAIRHAVEN F.I.R.M.

Not to Scale

SCHNEIDER, DAVIGNON & LEONE, INC.

PROFESSIONAL CIVIL ENGINEERS & LAND SURVEYORS
P.O. BOX 480, 81A COUNTY ROAD, UNIT G, MATTAPOISETT, MA 02739
1-508-758-7866



NOI Application

Applicant: Sandeep K. Gupta & Elizabeth S. Faria

Site Address: 54 Reservation Road

Town of: Fairhaven

Locus = Lots #315 & #316 on Assessors Map #29A

FIGURE 3



