


18


22-A

23-A

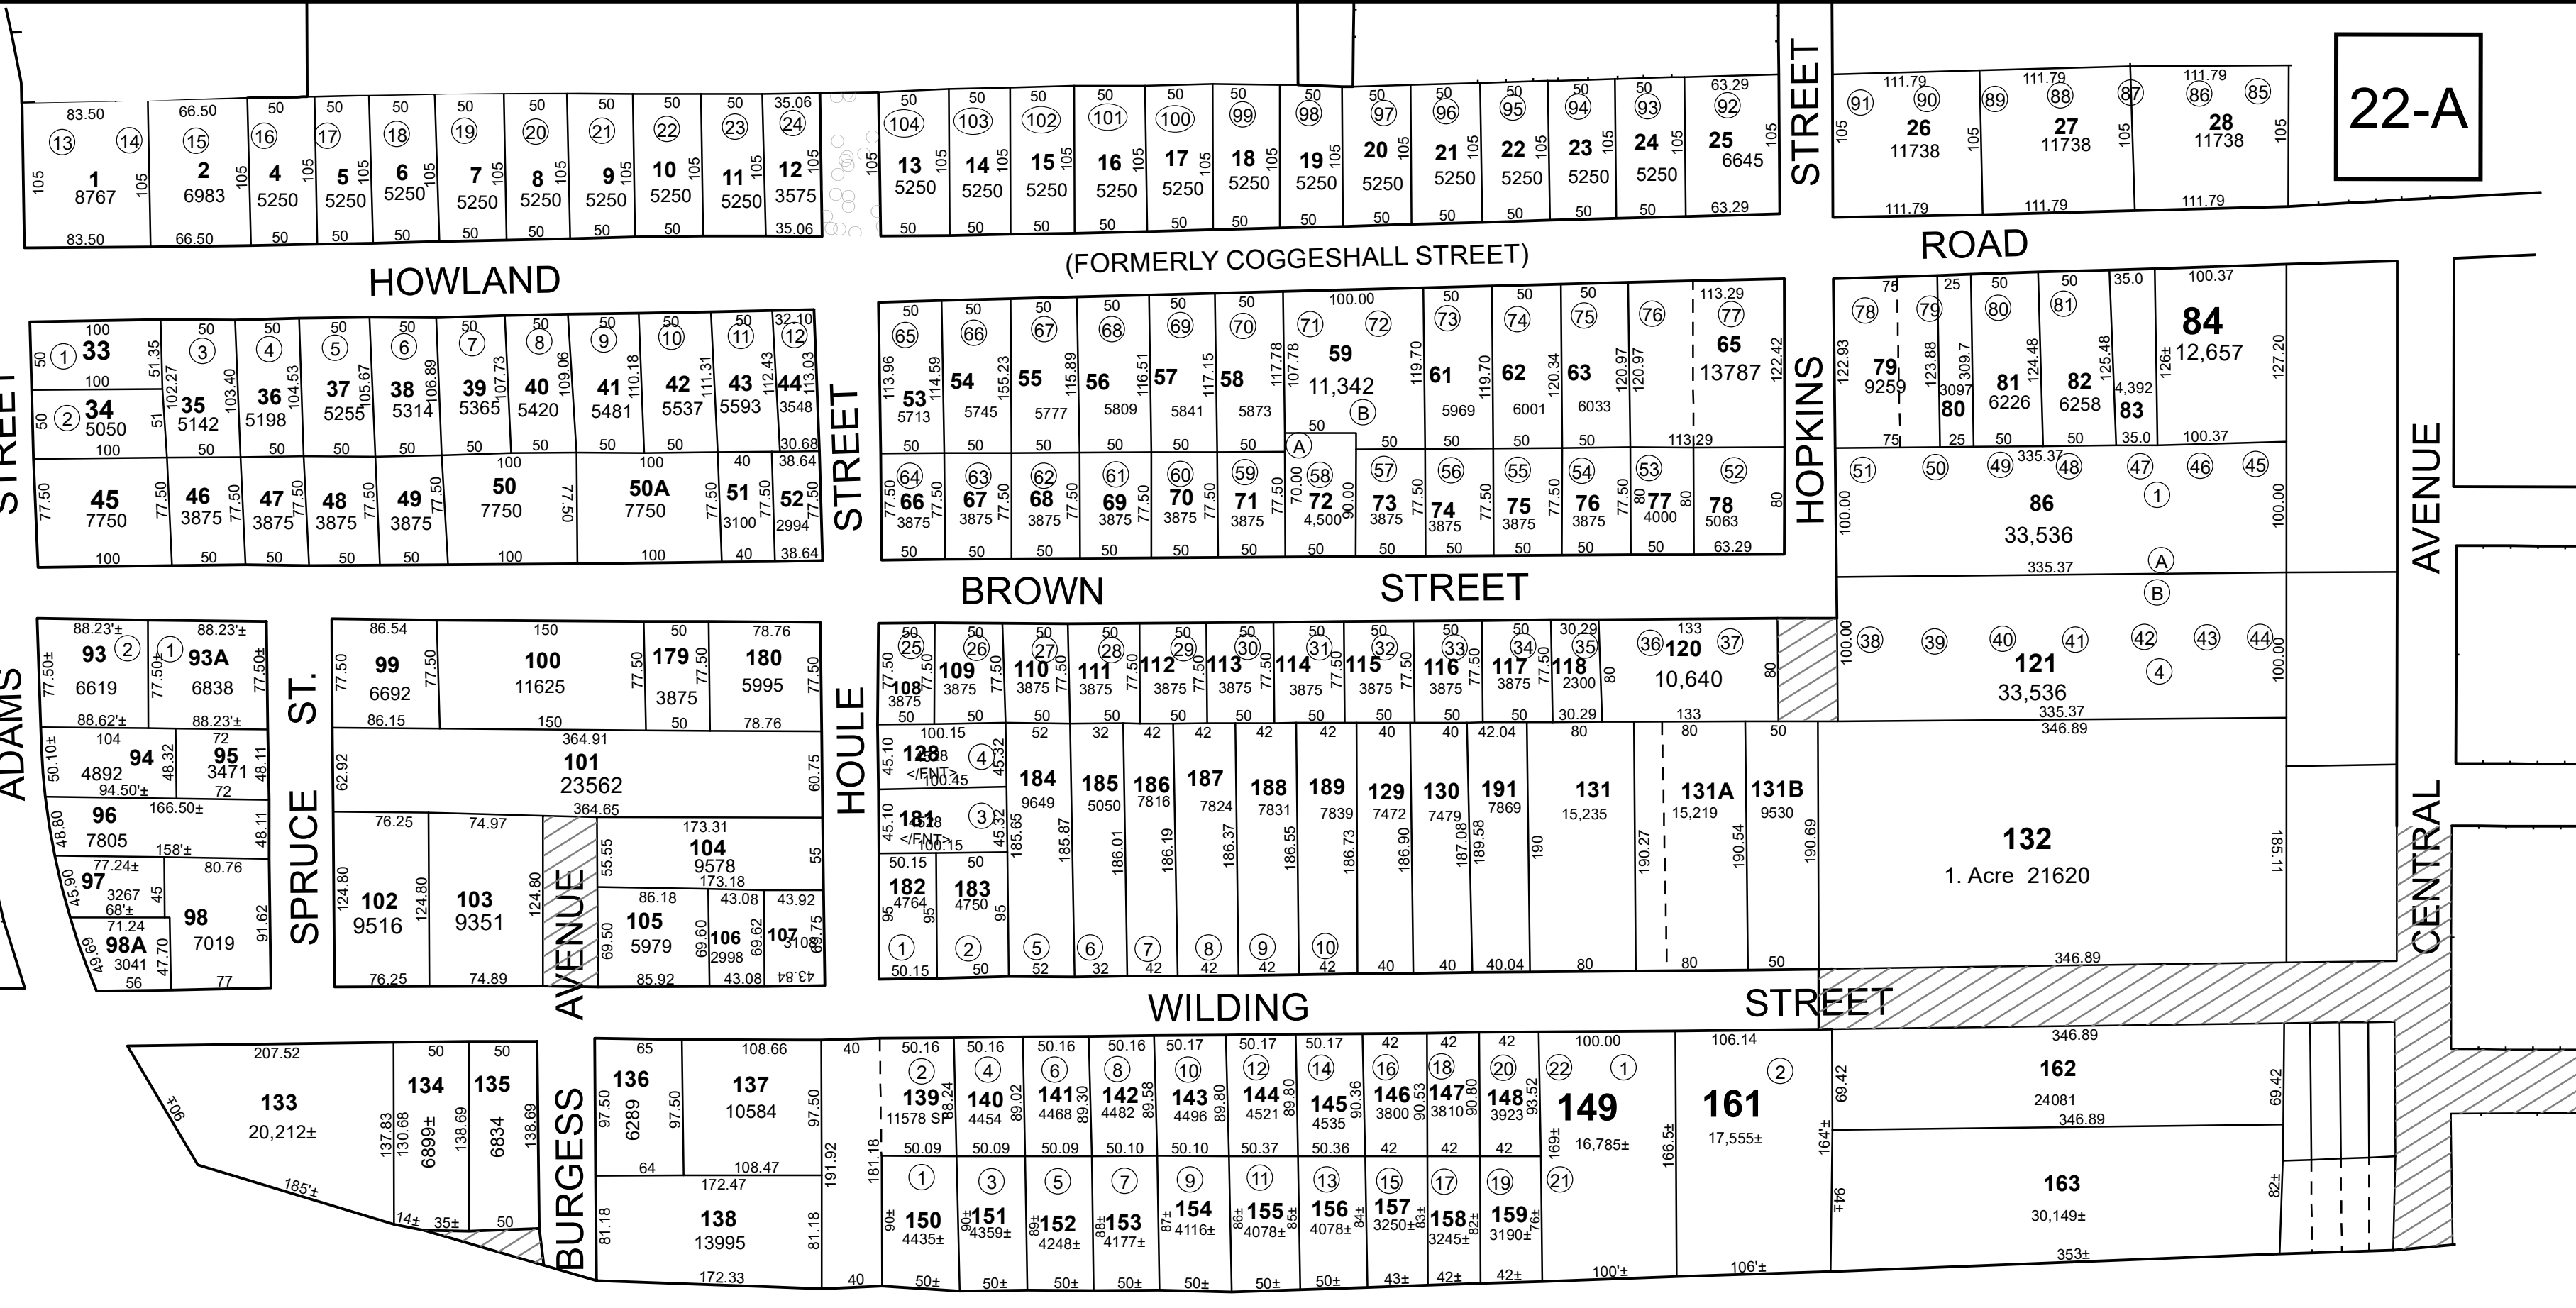

INTERSTATE ROUTE # 195

16

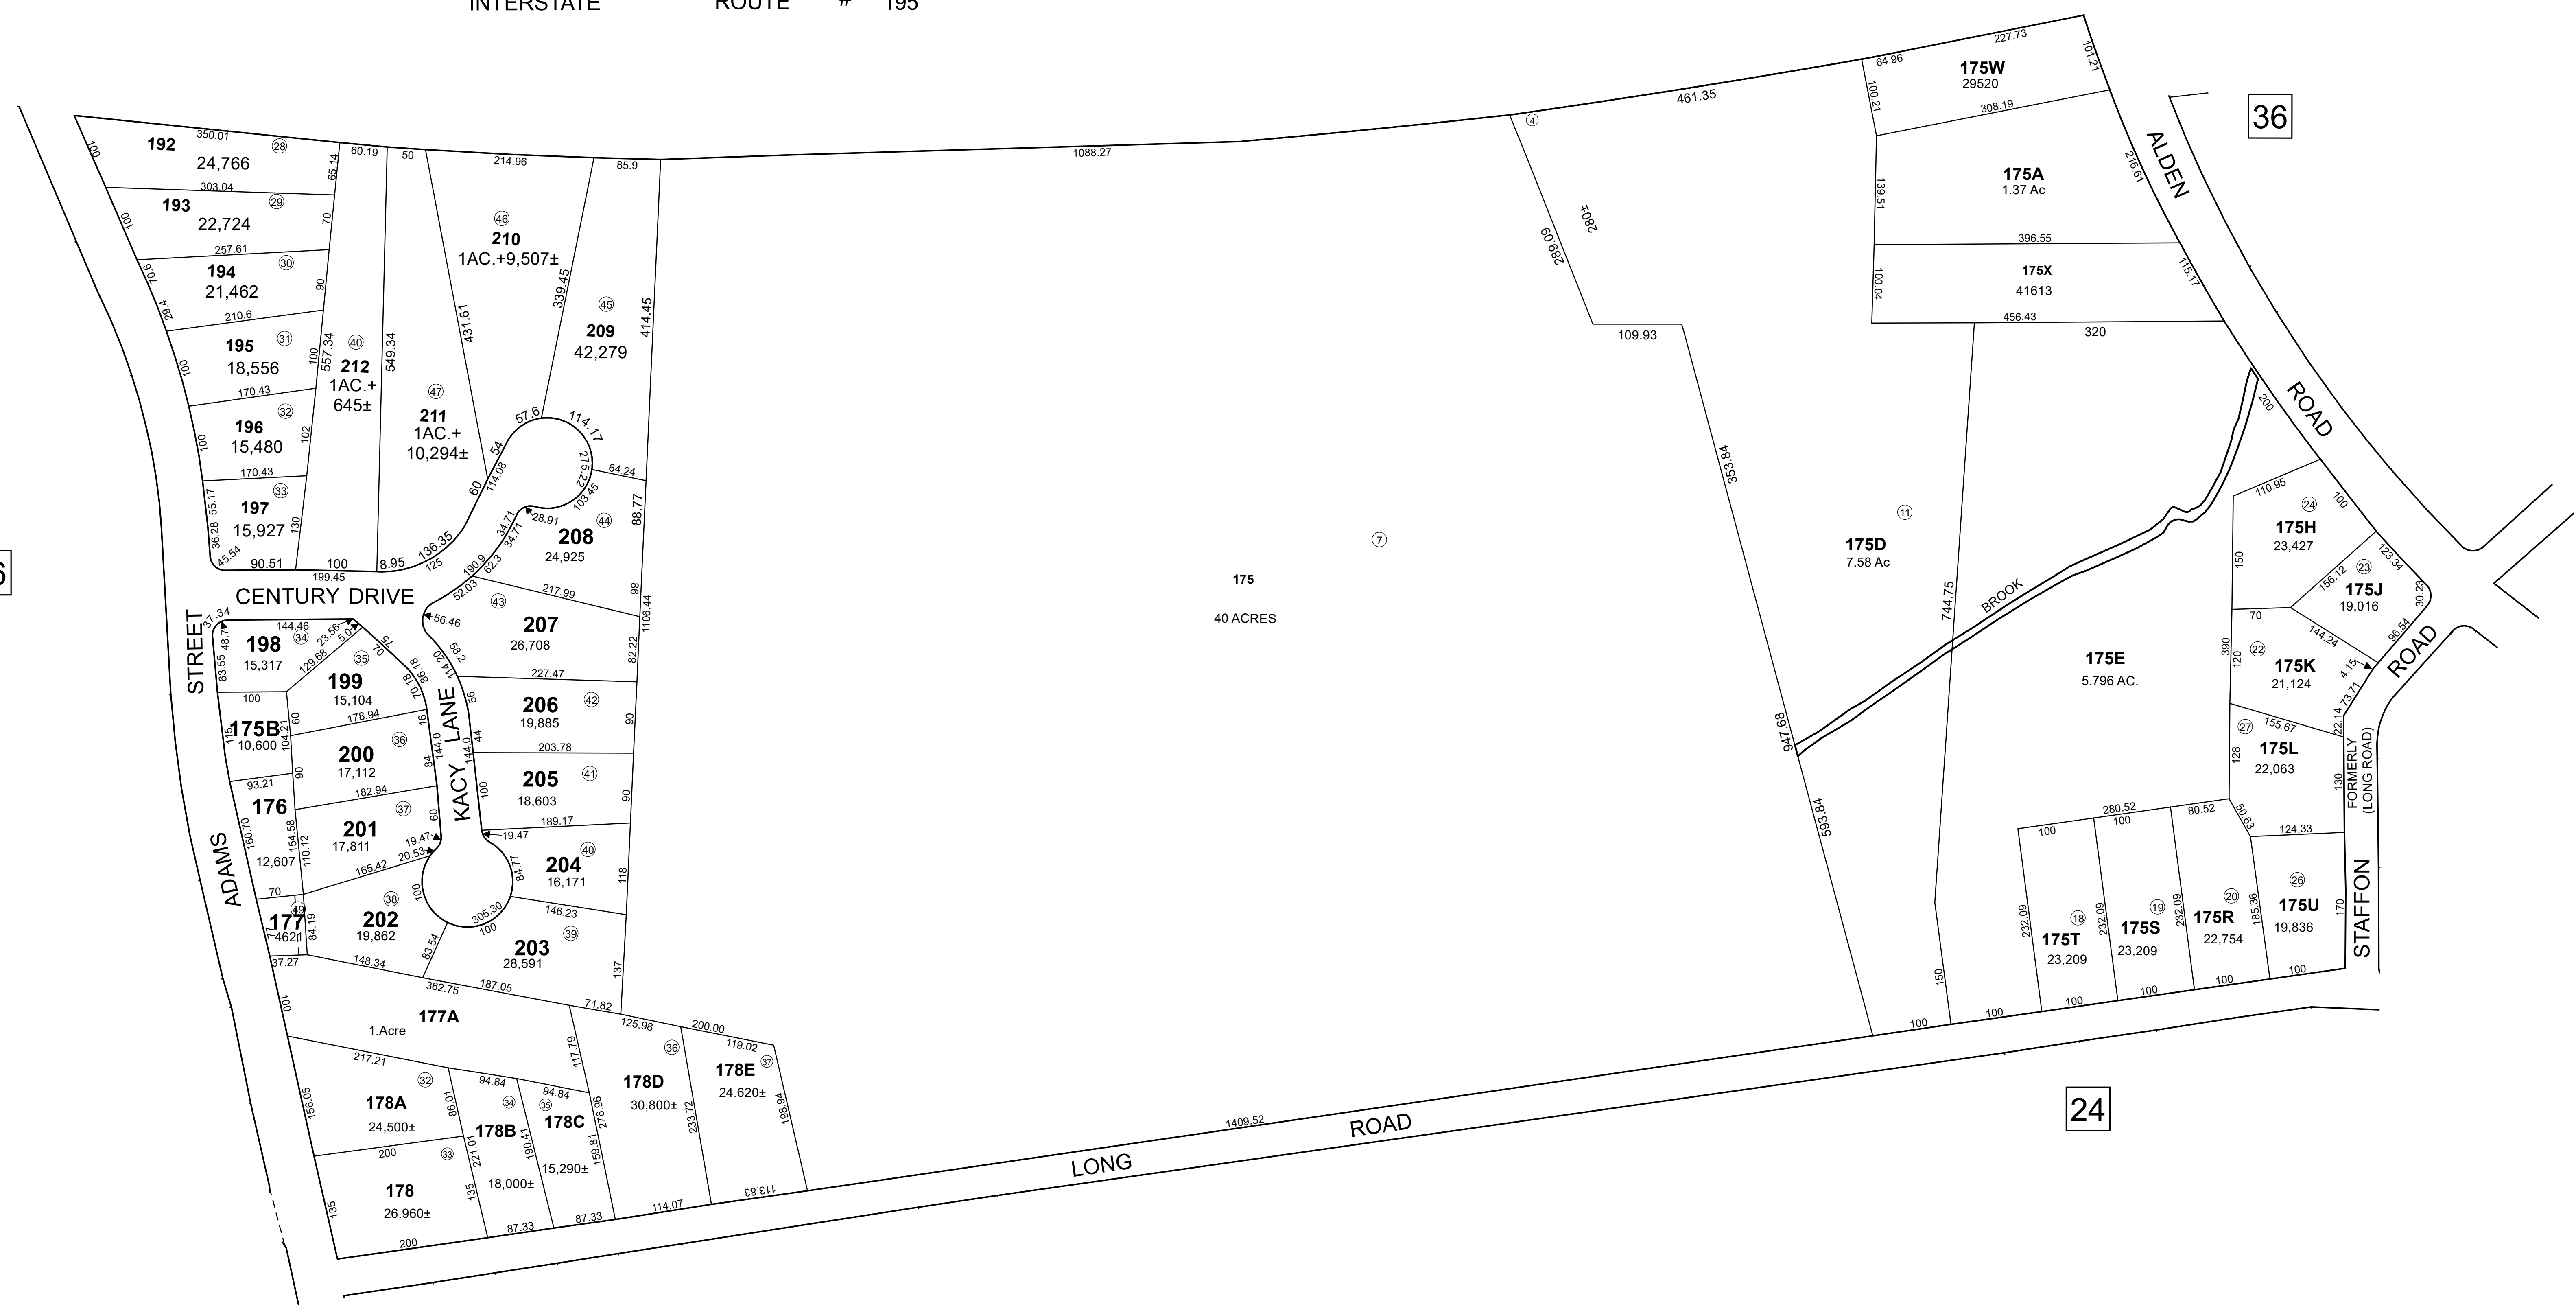

36

24

THIS MAP IS FOR ASSESSMENT PURPOSES. IT IS NOT VALID FOR LEGAL DESCRIPTION OR CONVEYANCE.

THE HORIZONTAL DATUM IS THE MASSACHUSETTS STATE PLANE COORDINATE SYSTEM, NAD 83.

ORIGINAL MAPPING BY FRANK M. METCALF, C.E.

COMPLETION DATE: JANUARY, 1914

REVISED & REPRINTED BY

CAI Technologies
Precision Mapping. Geospatial Solutions.

11 Pleasant Street, Littleton, NH 03561
800.322.4540 - www.cai-tech.com

LEGEND

AREA SURVEYED Ac / Rods

PARCEL NUMBER 62

RECORD DIMENSION 100

WATER [Symbol]

SUBDIVISION LOT NO. [Symbol]

RIGHT OF WAY/ACCESS [Symbol]

COMMON OWNERSHIP [Symbol]

ADJACENT MAP [Symbol]



SCALE: 1" = 100'

REVISD TO: MAY 1, 2024

PROPERTY MAPS

FAIRHAVEN

MASSACHUSETTS

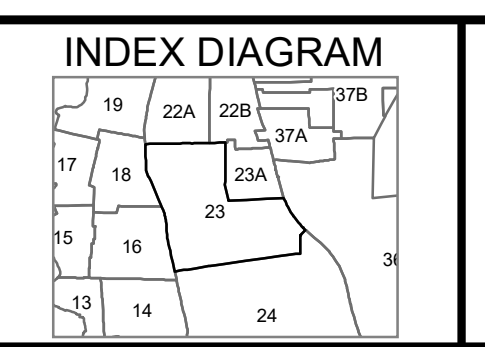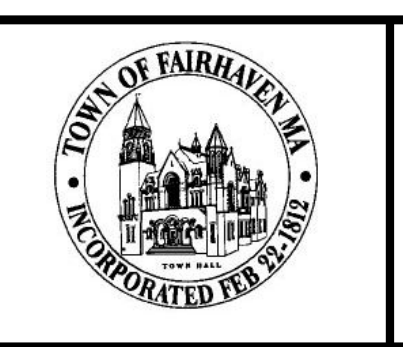

MAP NO.

23