



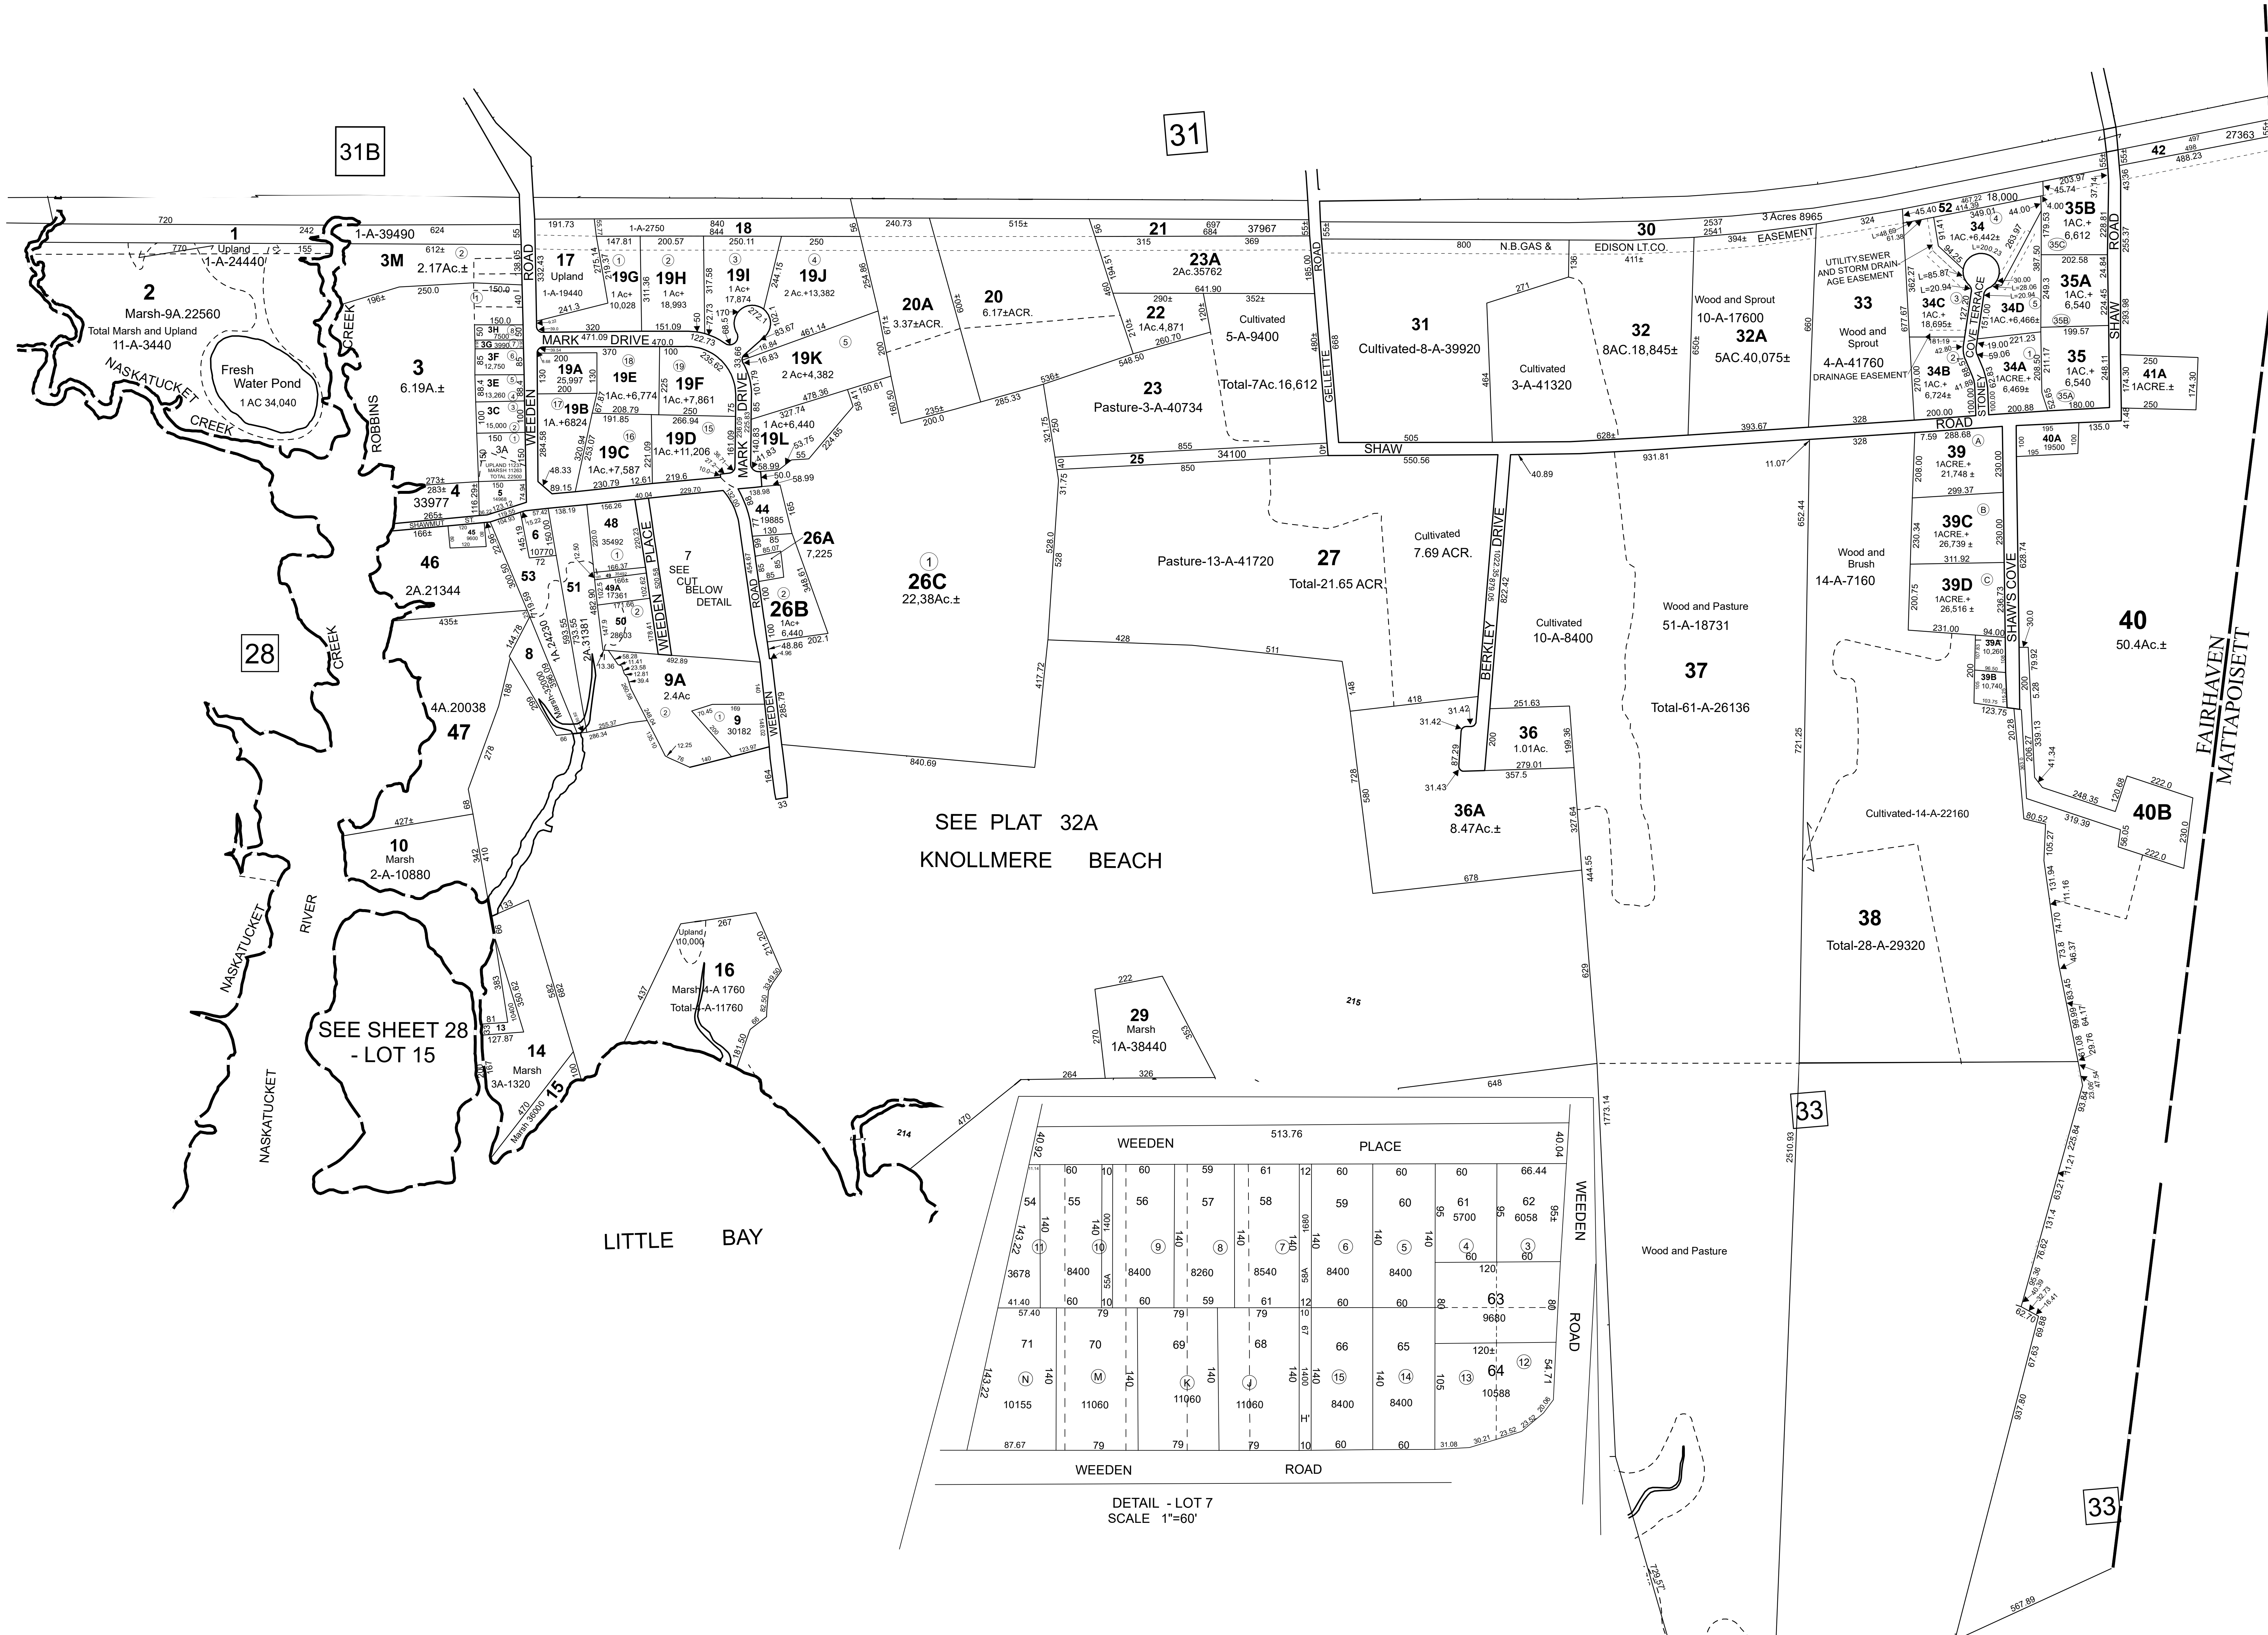

SEE PLAT 32A
KNOLLMERE BEACH

SEE SHEET 28
- LOT 15

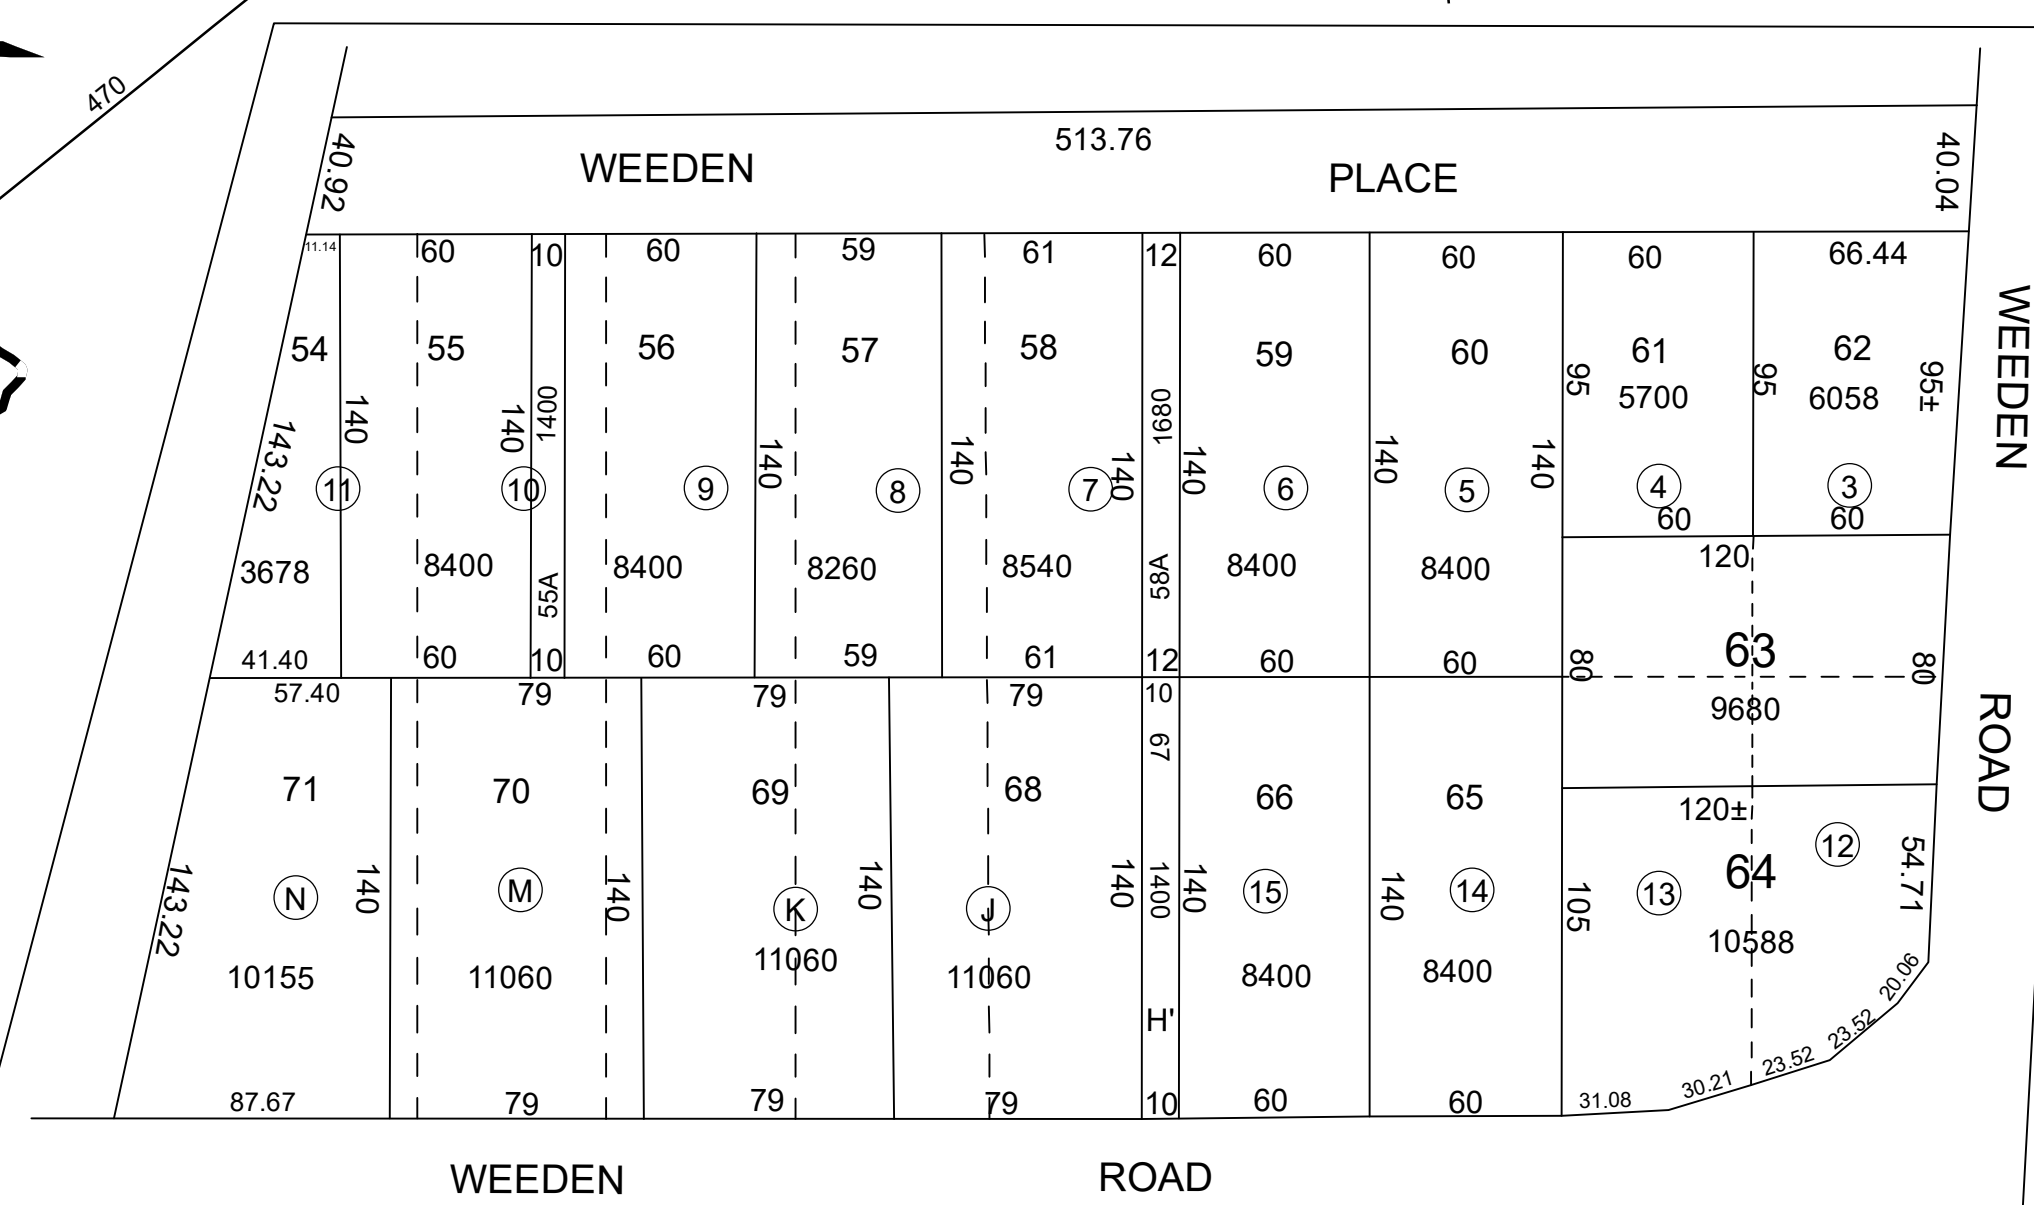

DETAIL - LOT 7
SCALE 1"=60'

THIS MAP IS FOR ASSESSMENT PURPOSES. IT IS NOT VALID FOR LEGAL DESCRIPTION OR CONVEYANCE.

THE HORIZONTAL DATUM IS THE MASSACHUSETTS STATE PLANE COORDINATE SYSTEM, NAD 83.

ORIGINAL MAPPING BY FRANK M. METCALF, C.E.

COMPLETION DATE: JANUARY, 1914

REVISED & REPRINTED BY


CAI Technologies
Precision Mapping. Geospatial Solutions.

11 Pleasant Street, Littleton, NH 03561
800.322.4540 - www.cai-tech.com

LEGEND

- AREA SURVEYED - - - - - Ac / Rods
- PARCEL NUMBER - - - - - 62
- RECORD DIMENSION - - - - - 100
- WATER - - - - -

- SUBDIVISION LOT NO. - - - - - ②
- RIGHT OF WAY/ACCESS - - - - -
- COMMON OWNERSHIP - - - - -
- ADJACENT MAP - - - - - 3

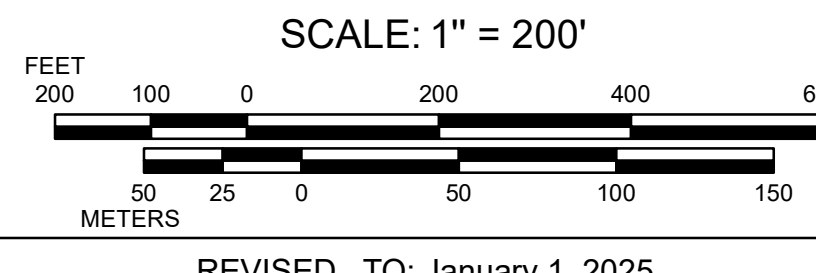


REVISED TO: January 1, 2025

PROPERTY MAPS
FAIRHAVEN
MASSACHUSETTS



INDEX DIAGRAM

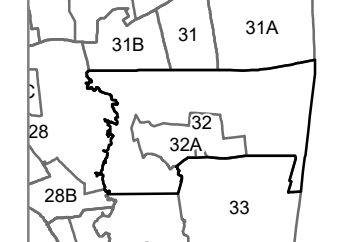

MAP NO.

32