


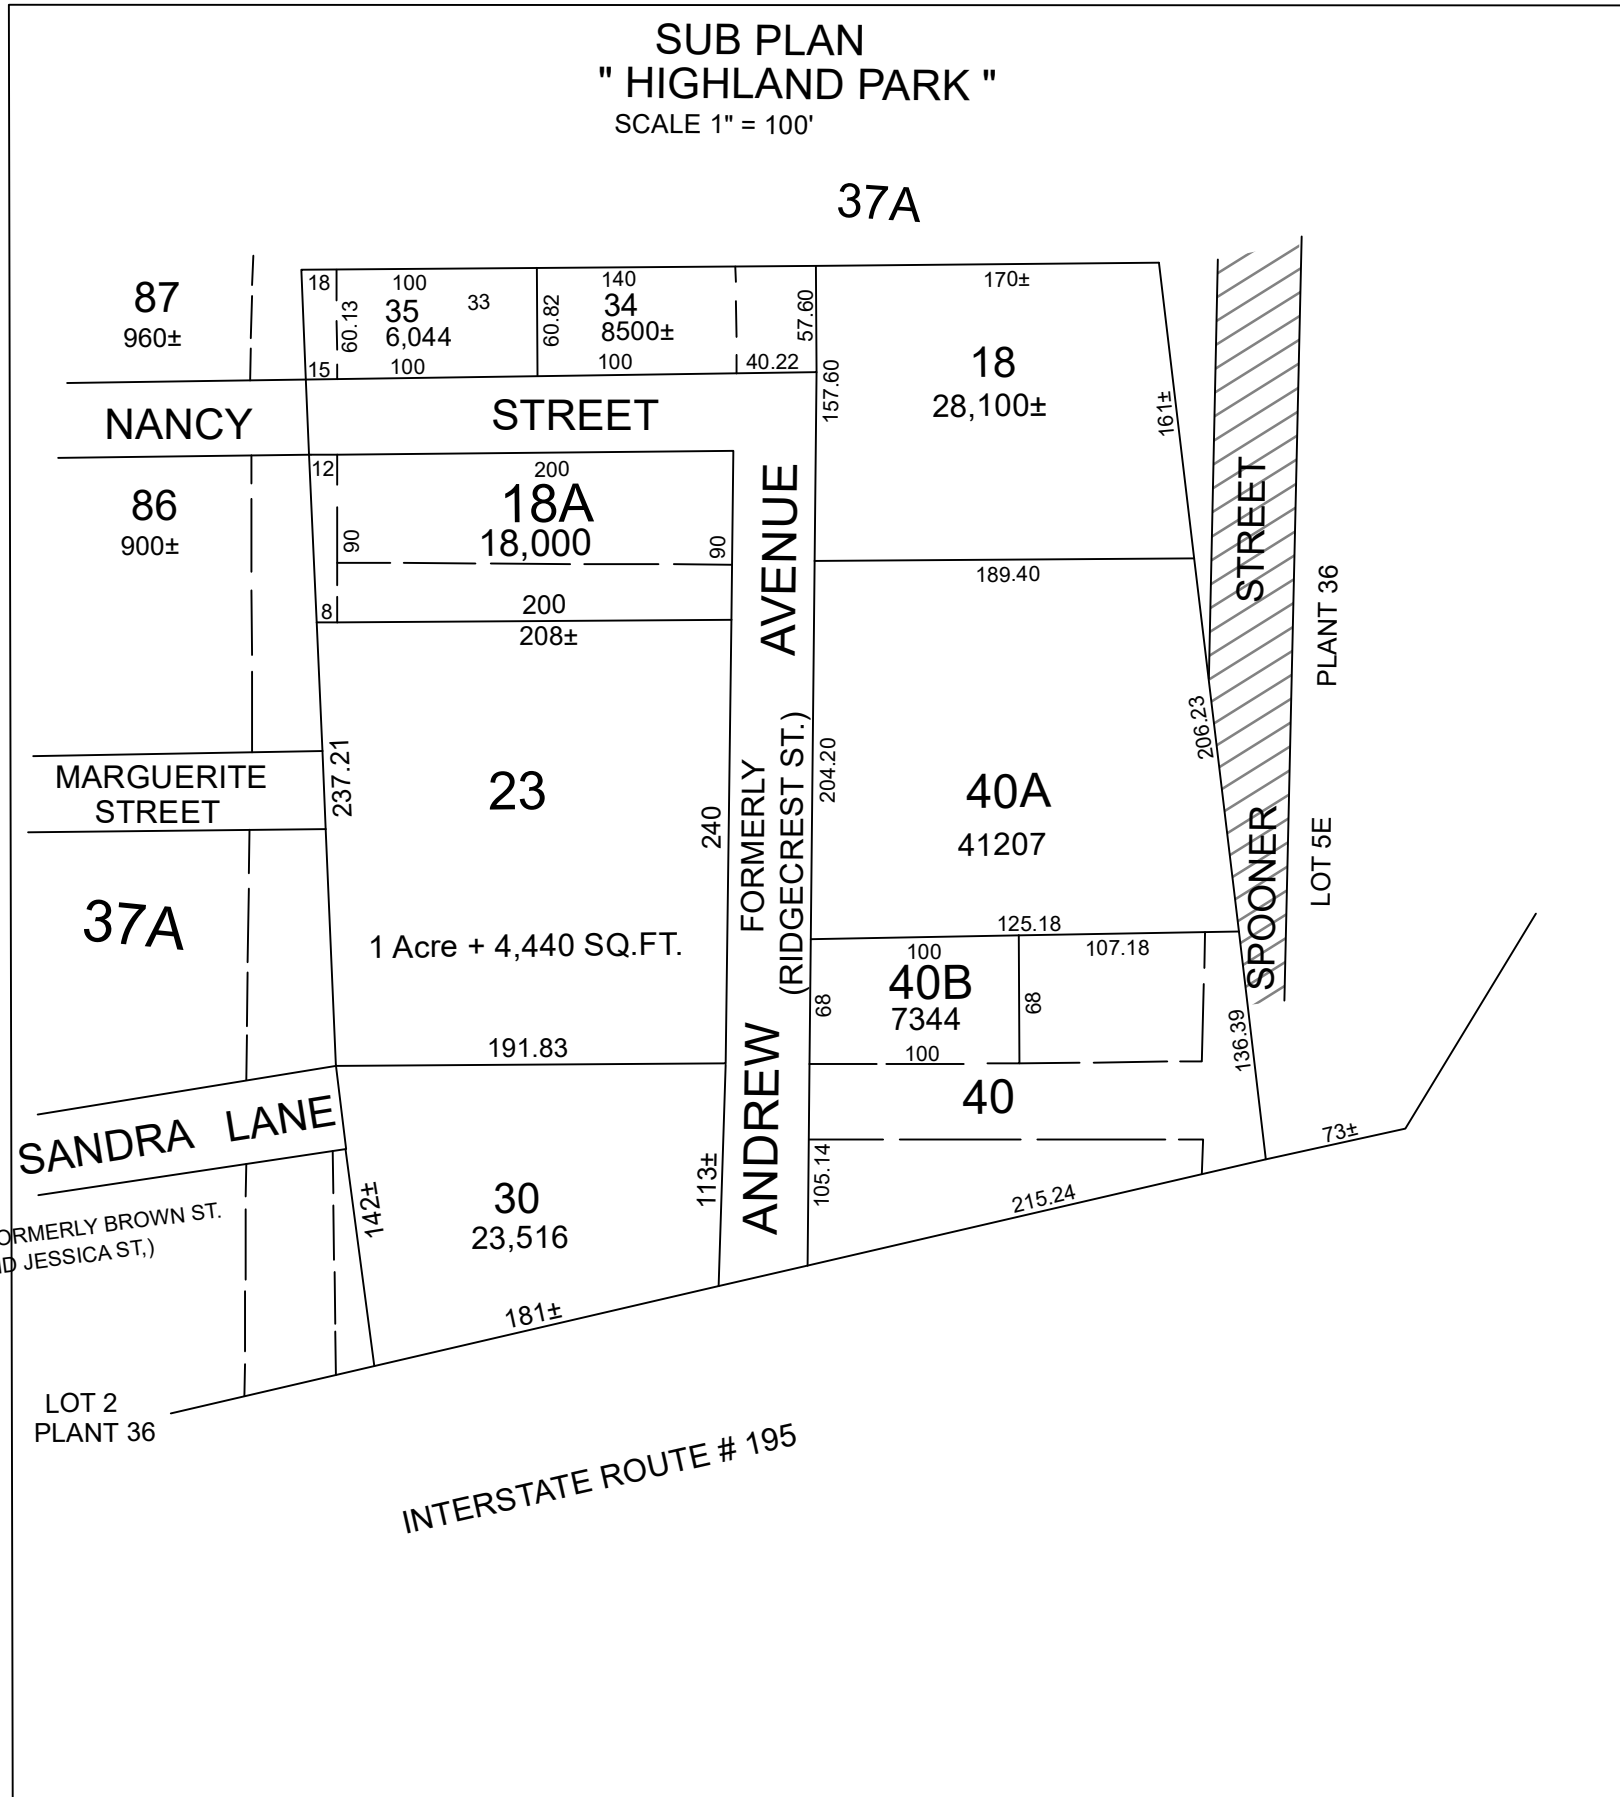

THIS MAP IS FOR ASSESSMENT PURPOSES. IT IS NOT VALID FOR LEGAL DESCRIPTION OR CONVEYANCE.

THE HORIZONTAL DATUM IS THE MASSACHUSETTS STATE PLANE COORDINATE SYSTEM, NAD 83.

ORIGINAL MAPPING BY FRANK M. METCALF, C.E.

COMPLETION DATE: JANUARY, 1914

REVISED & REPRINTED BY

CAI Technologies

Precision Mapping. Geospatial Solutions.

11 Pleasant Street, Littleton, NH 03561
800.322.4540 • www.cai-tech.com

LEGEND

AREA SURVEYED - - - - - Ac / Rods

PARCEL NUMBER - - - - - 62

RECORD DIMENSION - - - - - 100

WATER - - - - -

SUBDIVISION LOT NO. - - - - - ②

RIGHT OF WAY/ACCESS - - - - -

COMMON OWNERSHIP - - - - - OR

ADJACENT MAP - - - - - ③

N

FEET

200 100 0 200 400 600

SCALE: 1" = 200'

METERS


50 25 0 50 100 150

REVISED TO: January 1, 2025

PROPERTY MAPS

FAIRHAVEN

MASSACHUSETTS

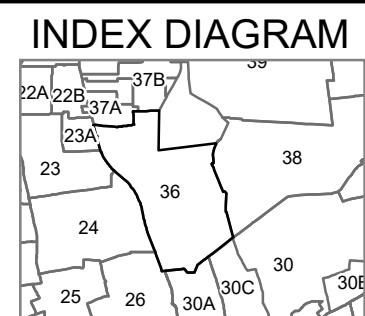

MAP NO.

36