



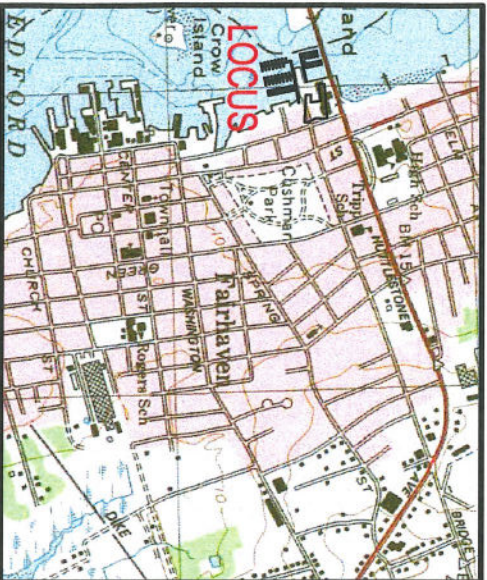

NOTE ;
REFER TO CONVEYANCE FROM SKIPPER
REALTY LLC TO FAIRHAVEN KRUPA, LLC
SEE BOOK 14285, PAGE 36.

HUTTLESTON (ROUTE 6) AVENUE

ACUSHNET RIVER

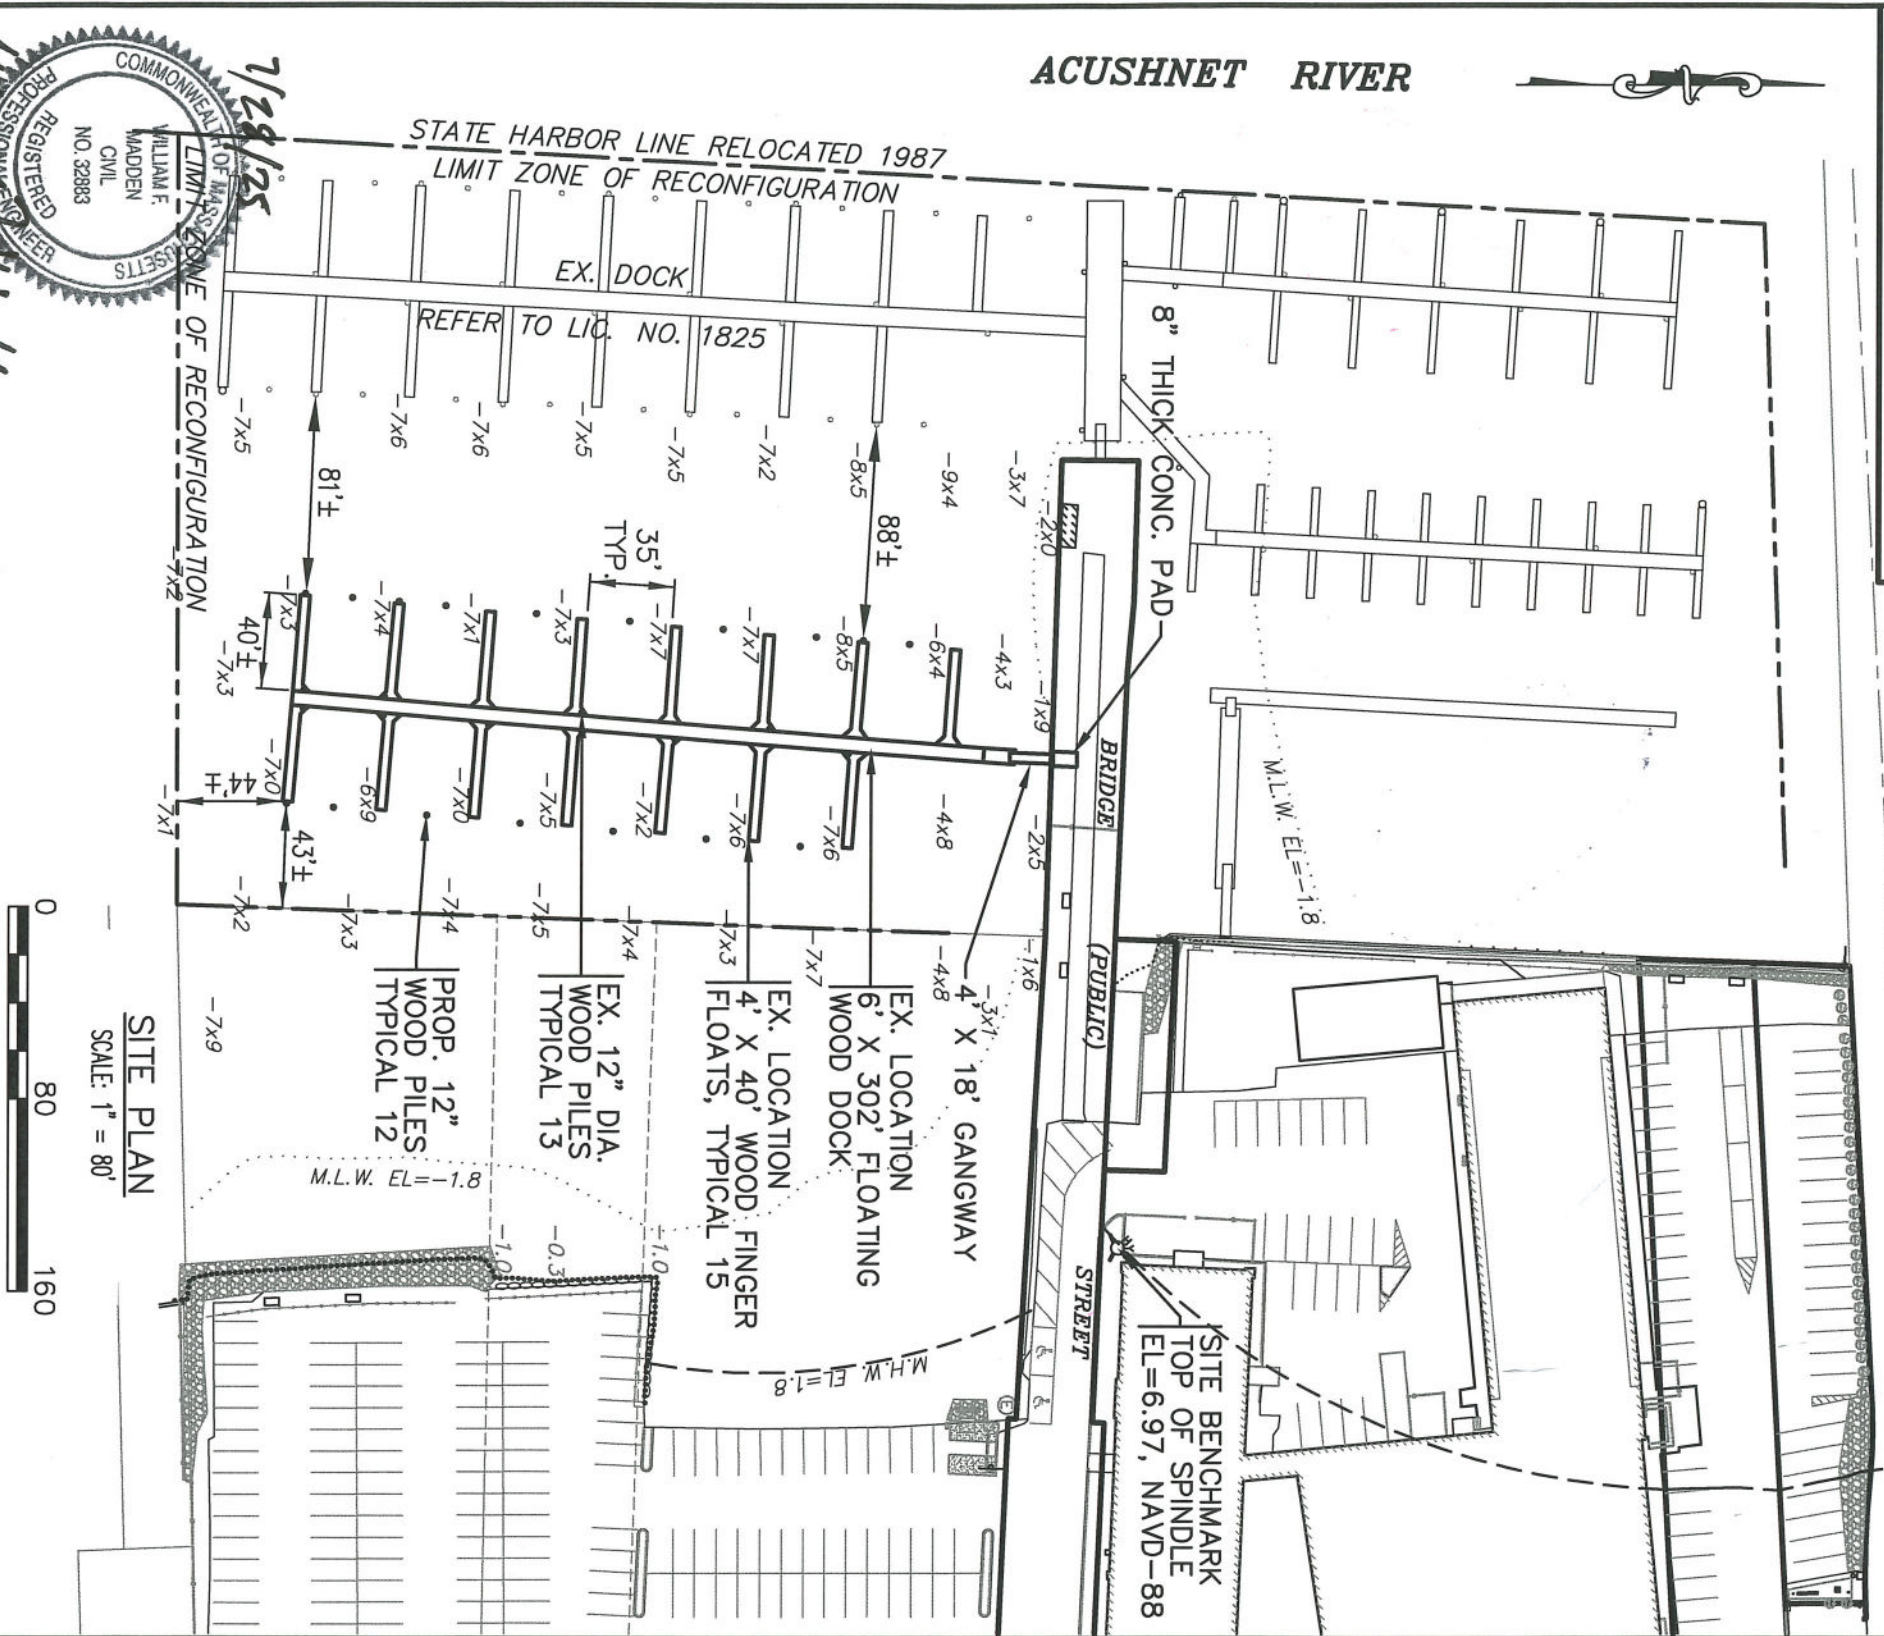

NOTES ;

1. LOCATIONS AND ELEVATIONS SHOWN FROM AN ON SITE SURVEY BY G.A.F. ENGINEERING, INC. ON JUNE 25, 2025.
2. REFER TO D.E.P. LICENSE 13784, BOOK 11252, PAGE 272. SEE PLAN AT PLAN BOOK 172, PAGE 72.

PLAN TO ACCOMPANY NOTICE OF INTENT FOR
SEAPORT RESORT & MARINA
AT 110 MIDDLE STREET, FAIRHAVEN, MA

G.A.F. ENGINEERING, INC.

PROFESSIONAL ENGINEERS & LAND SURVEYORS
266 MAIN STREET WAREHAM, MA 02571
TEL: (508)295-6600 FAX: (508)295-6634

JOB NO: 23-10341 DATE: JULY 15, 2025 SHEET 1 OF 1

H:\GAF DRAWINGS\2025 DRAWINGS\25-10341 (SEAPORT RESORT)\10341.dwg (NOI-PLAN-CH91-JULY-2025.dwg