


INDEX MAP:
SCALE: 1"=1200'±


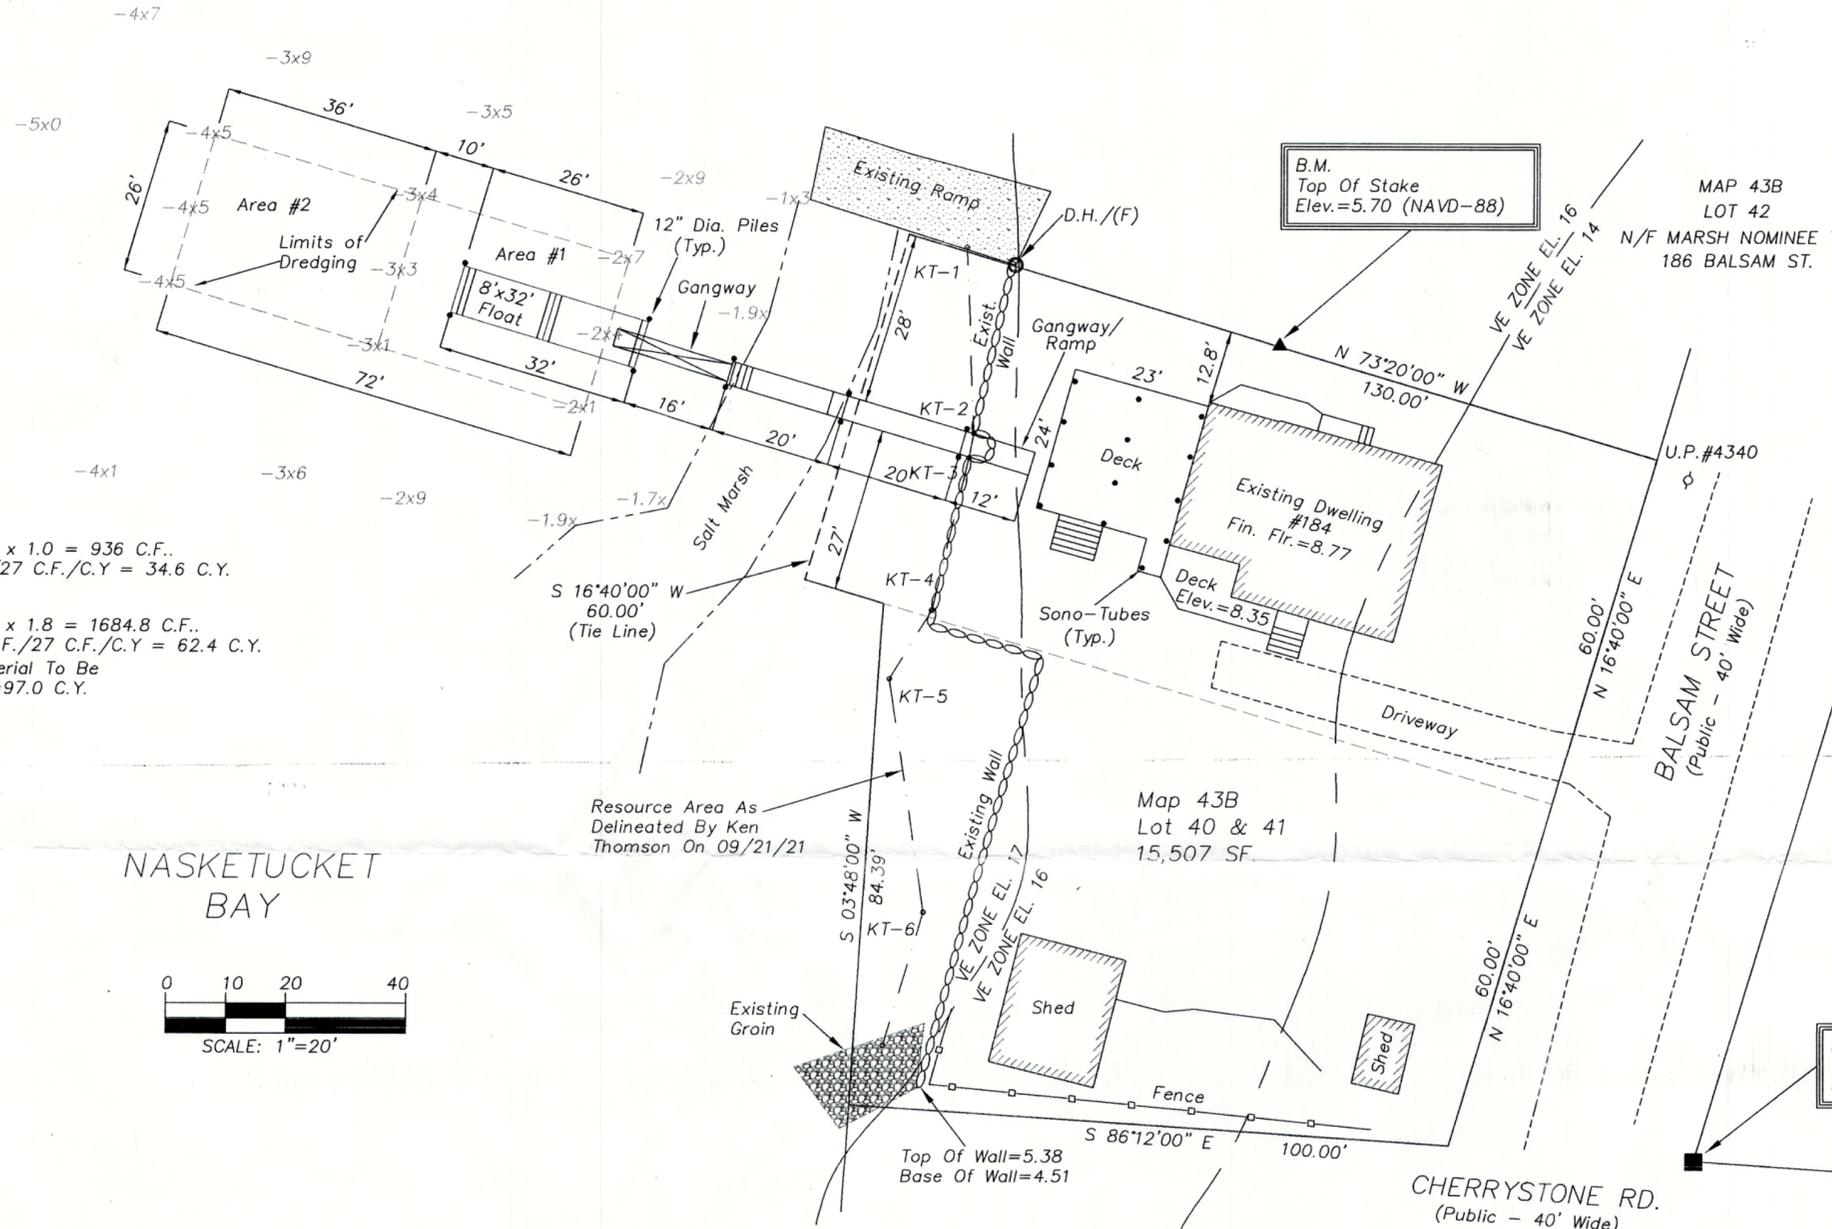


Area #1
26' x 36' x 1.0 = 936 C.F..
936 C.F./27 C.F./C.Y = 34.6 C.Y.



Area #2
26' x 36' x 1.8 = 1684.8 C.F..
1,684.8 C.F./27 C.F./C.Y = 62.4 C.Y.

Total Material To Be
Removed=97.0 C.Y.

NASKETUCKET
BAY

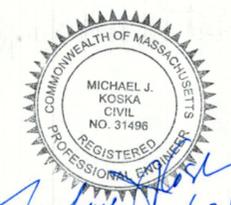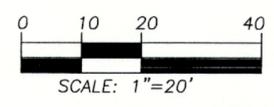

Michael J. Koska
11/23/25

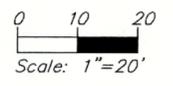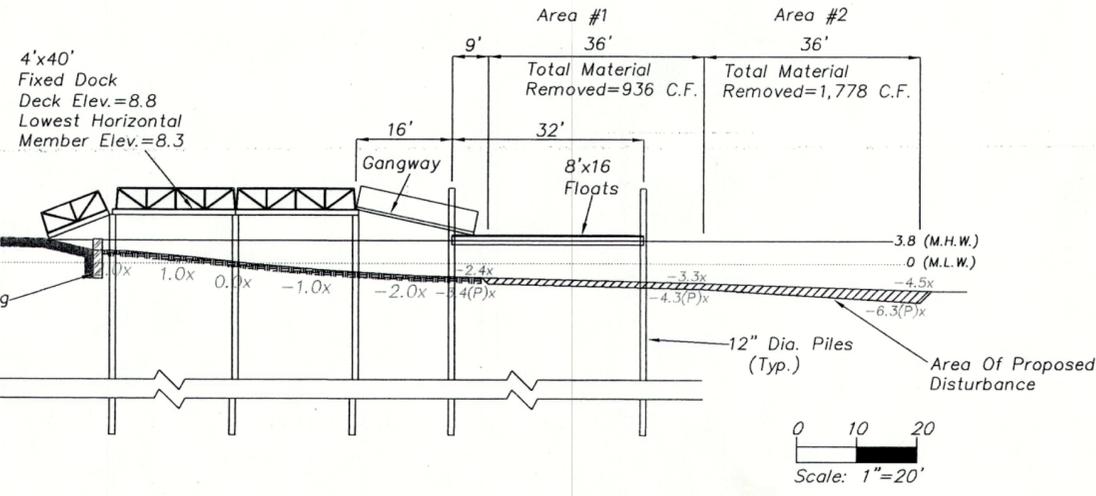

PROPOSED DREDGING LOCATION PLAN
184 BALSAM STREET
FAIRHAVEN, MASS.

PREPARED FOR: Robert & Karen Sullivan
P.O. Box 991
Easton, MA 02334

MICHAEL J. KOSKA & ASSOCIATES, INC.
REGISTERED CIVIL ENGINEERS & LAND SURVEYORS
98 BROAD STREET
BRIDGEWATER, MASS. 02324
TEL. (508) 697-7400
email: m.koska.associates@gmail.com

DATE: 07/26/25	JOB#21-36	SHEET: 1 OF 1
REV: 11/23/25	FILE#	SCALE: Noted
	DWG#	