




Eric Braitmayer
2 Leeward Way
Fairhaven, MA 02719
Plat #29 ~ Lot #2Q

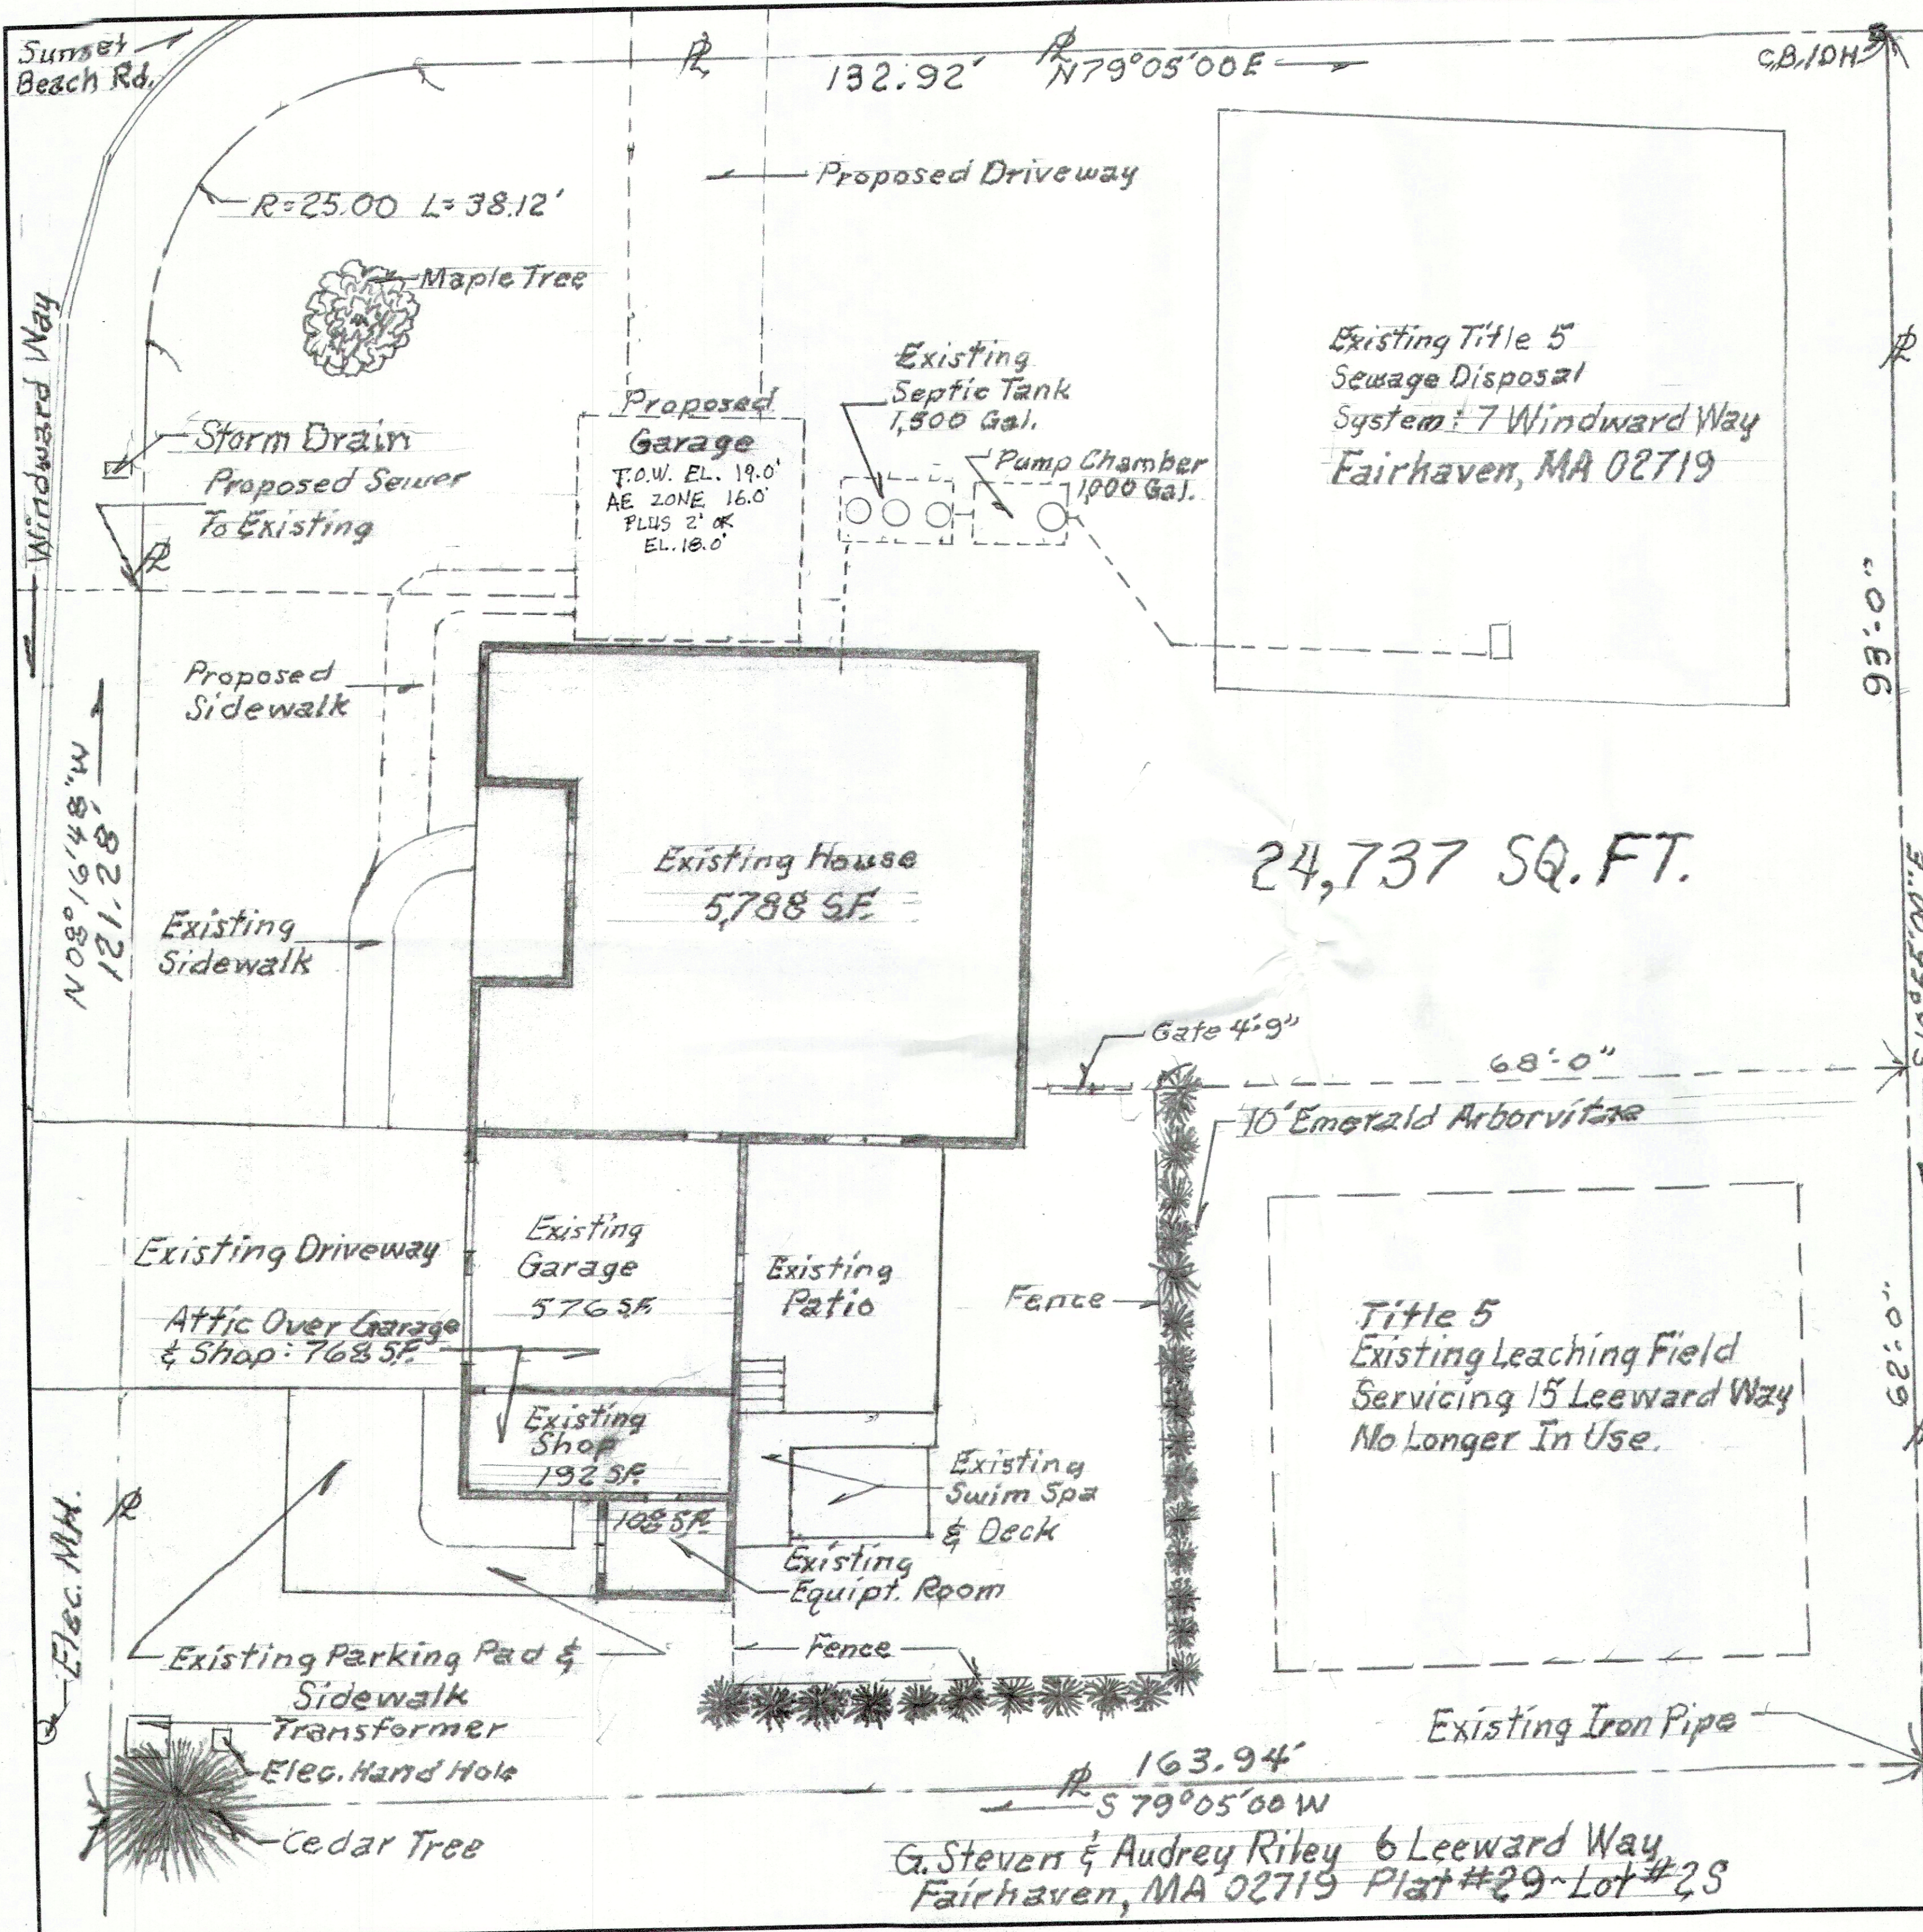

Robert S. & Cynthia Viera
4 Leeward Way
Fairhaven, MA 02719
Plat #29 ~ Lot #2T

LEO MAXFIELD & JONI GAUDIELLO		
SCALE: 1" = 10'-0"	APPROVED BY:	DRAWN BY: LM
DATE: 3-26-26		REVISED: 7-11-26
7 Windward Way Fairhaven, MA 02719		
Plot Plan		DRAWING NUMBER: 1

G. Steven & Audrey Riley 6 Leeward Way
Fairhaven, MA 02719 Plat #29 ~ Lot #2S