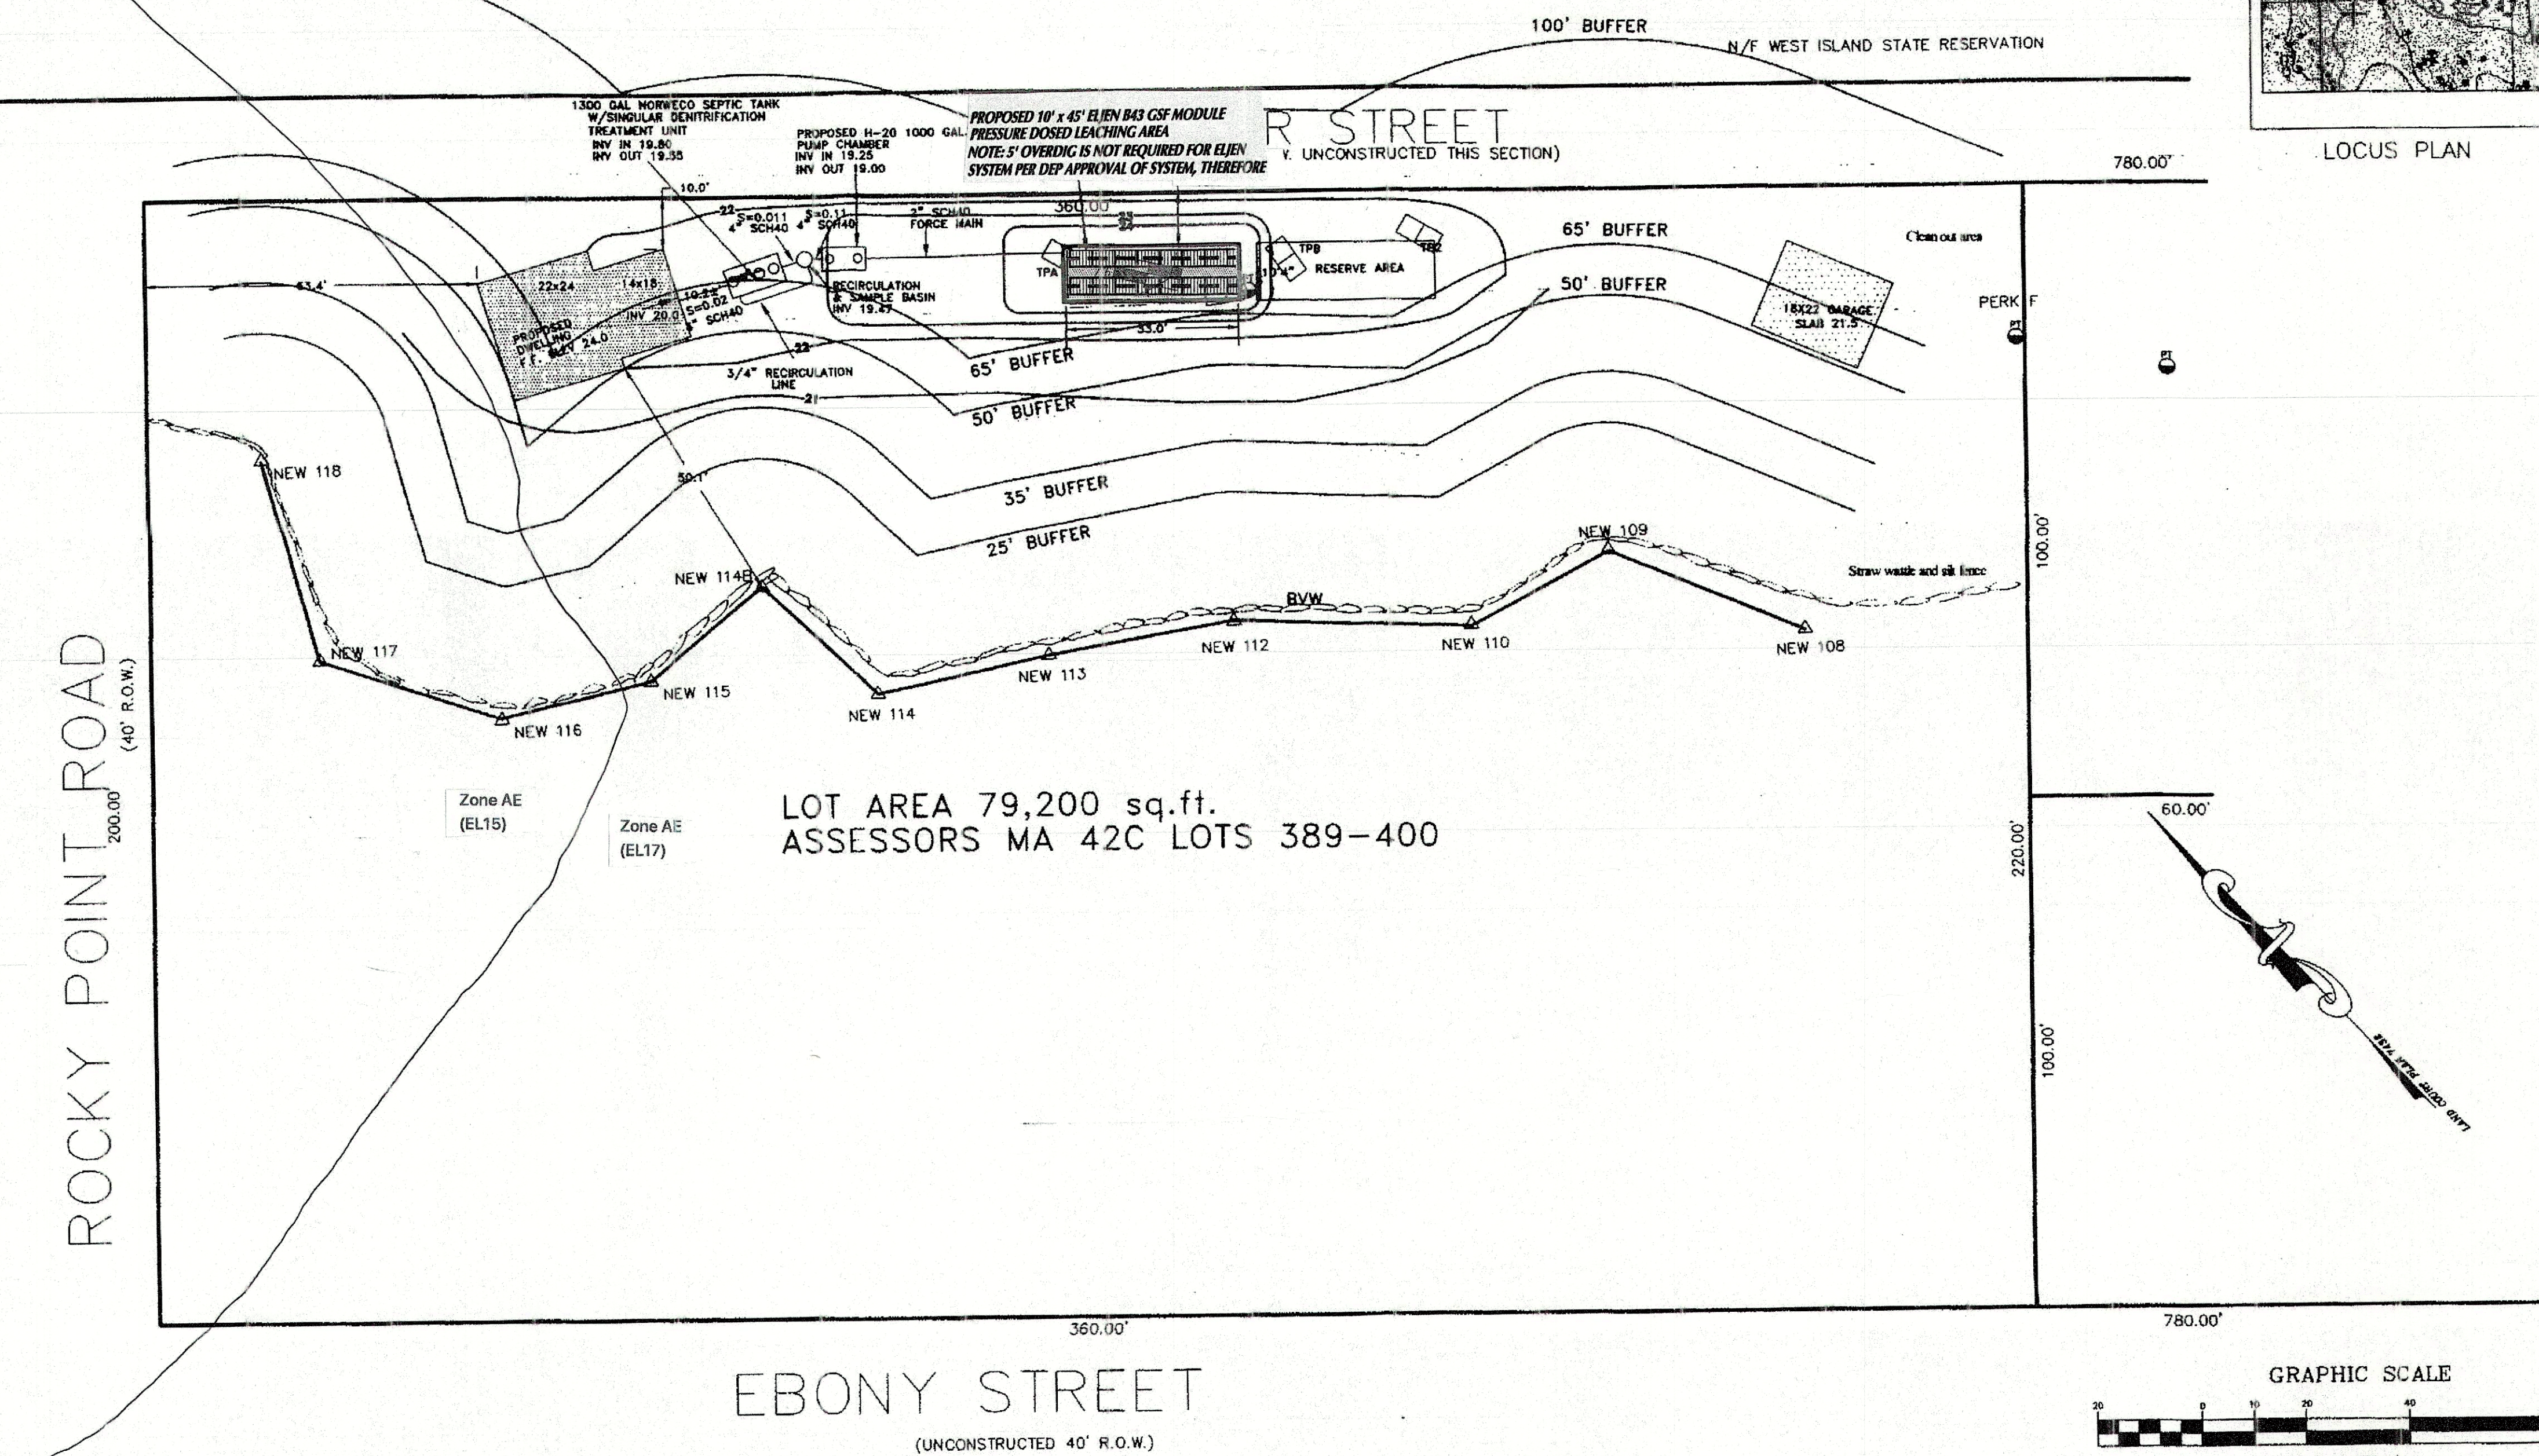
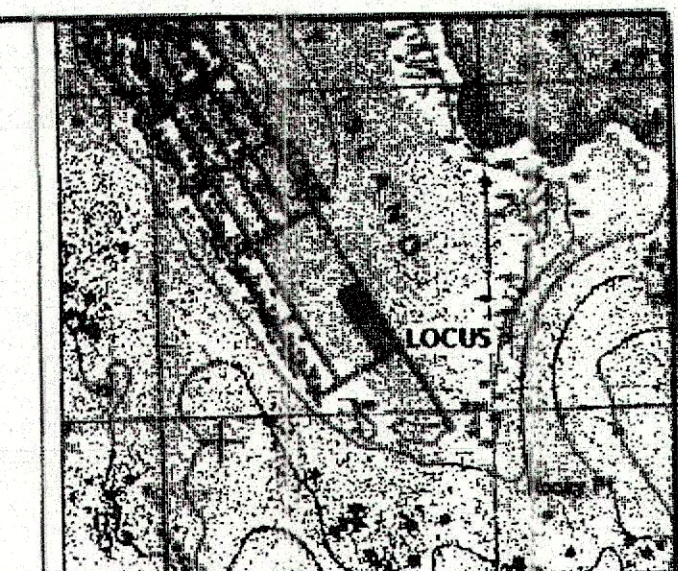
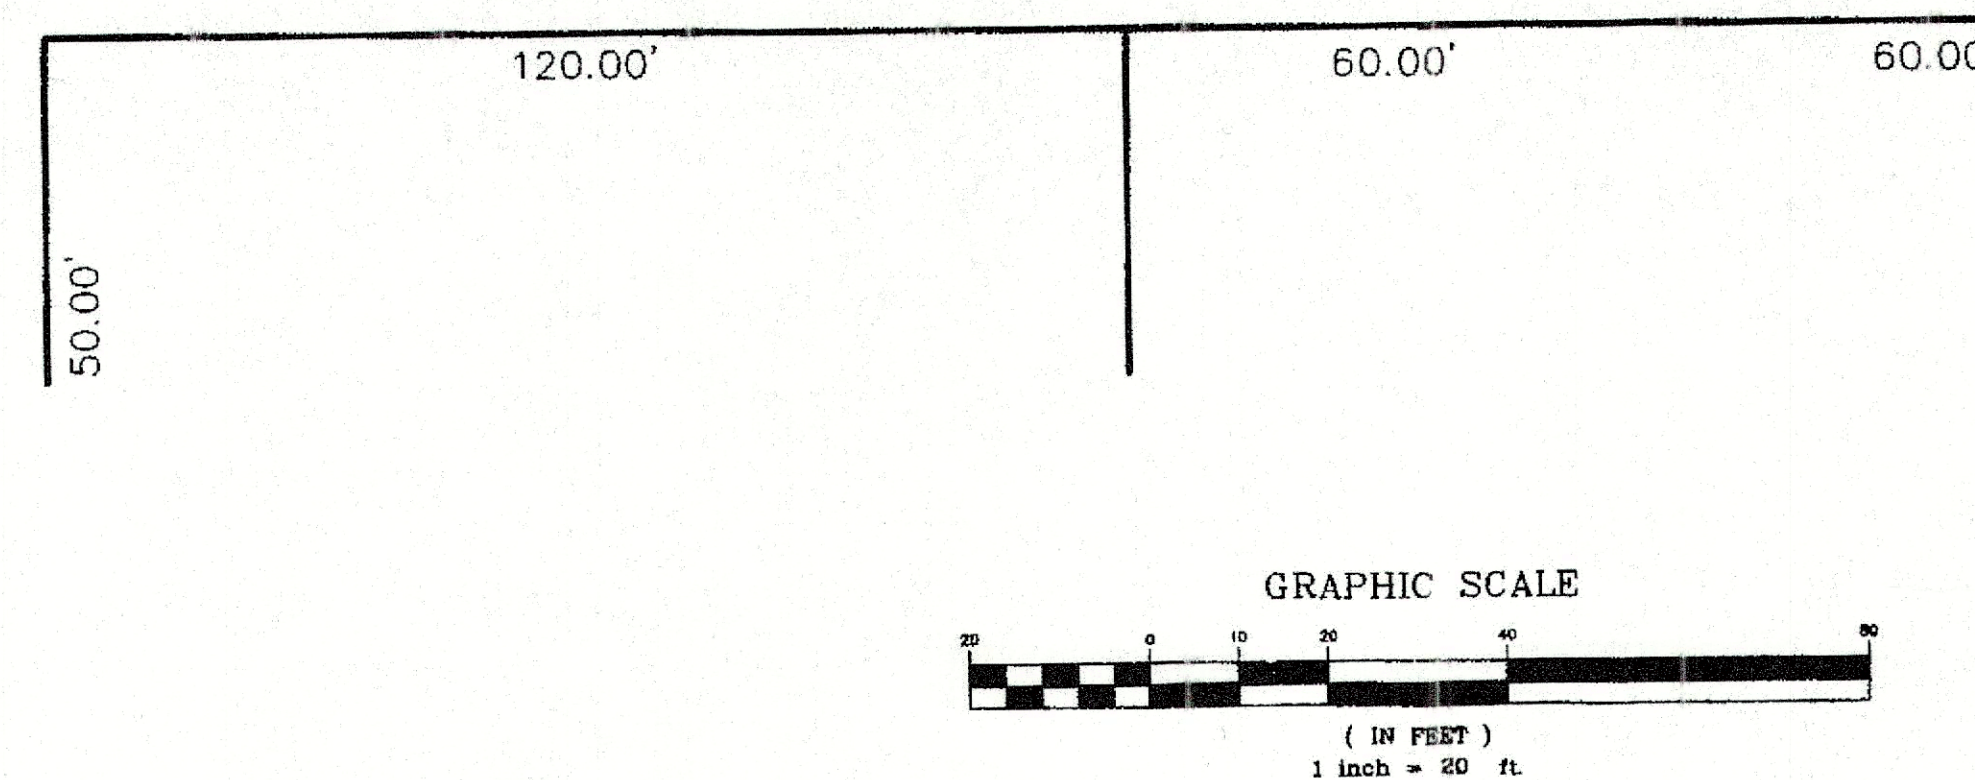
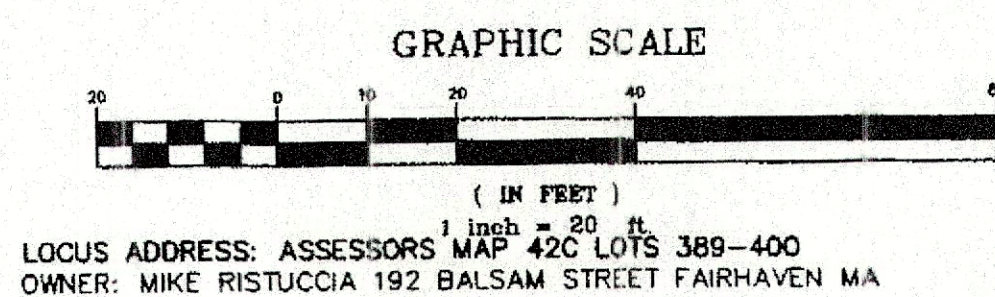


[illegible]

WETLAND DELINEATION PERFORMED BY JOHN ROCKWELL DECEMBER 2023
LOCATED BY CIVIL ENVIRONMENTAL CONSULTANTS LLC FEBRUARY 15, 2023
REFERENCE PLAN
LAND COURT PLAN 7432-C

PROPOSED SEPTIC PLAN
ASSESSORS MAP 43C LOTS 389-400
ROCKY POINT ROAD
FAIRHAVEN, MA
FOR
DAVE MACKLIN
CIVIL ENVIRONMENTAL CONSULTANTS
8 OAK STREET PEABODY, MA 01960 978-531-1191
SHEET NO: 1 OF 2
DATE: 12/27/2024 JOB: 2721
DRAWN BY: L.J.B.